


HELENA VALLEY

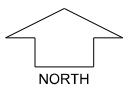


SCALE 1:250

MNG. Ref: 98942lip-020a Date: 18/10/2018


All dimensions and areas are subject to survey. The particulars on this brochure are supplied for information only and shall not be taken as a representation in any respect on the part of the Vendor or its agent. Authorities should be consulted when services are contained within lot boundaries as building restrictions may apply. All retaining walls and associated easements are shown exaggerated for clarity.

LEGEND

WATER	DRAINAGE	LIMESTONE RETAINING WALL & HEIGHT	POWER DOME MINI PILLAR	TOP OF KERB HEIGHT
WATER METER	BIN PADS	CROSSOVER	POWER DOME UNIVERSAL PILLAR	SPOT LEVEL
VALVE / HYDRANT	FOOTPATH	SUBSOIL DRAINAGE AND MANHOLE	STREETLIGHTS	PAD LEVEL
SEWER / MANHOLE	TREE RETAINED	NATIONAL BROADBAND NETWORK	PADMOUNT SITE	ROAD LEVEL
3M WIDE DRAINAGE EASEMENT				

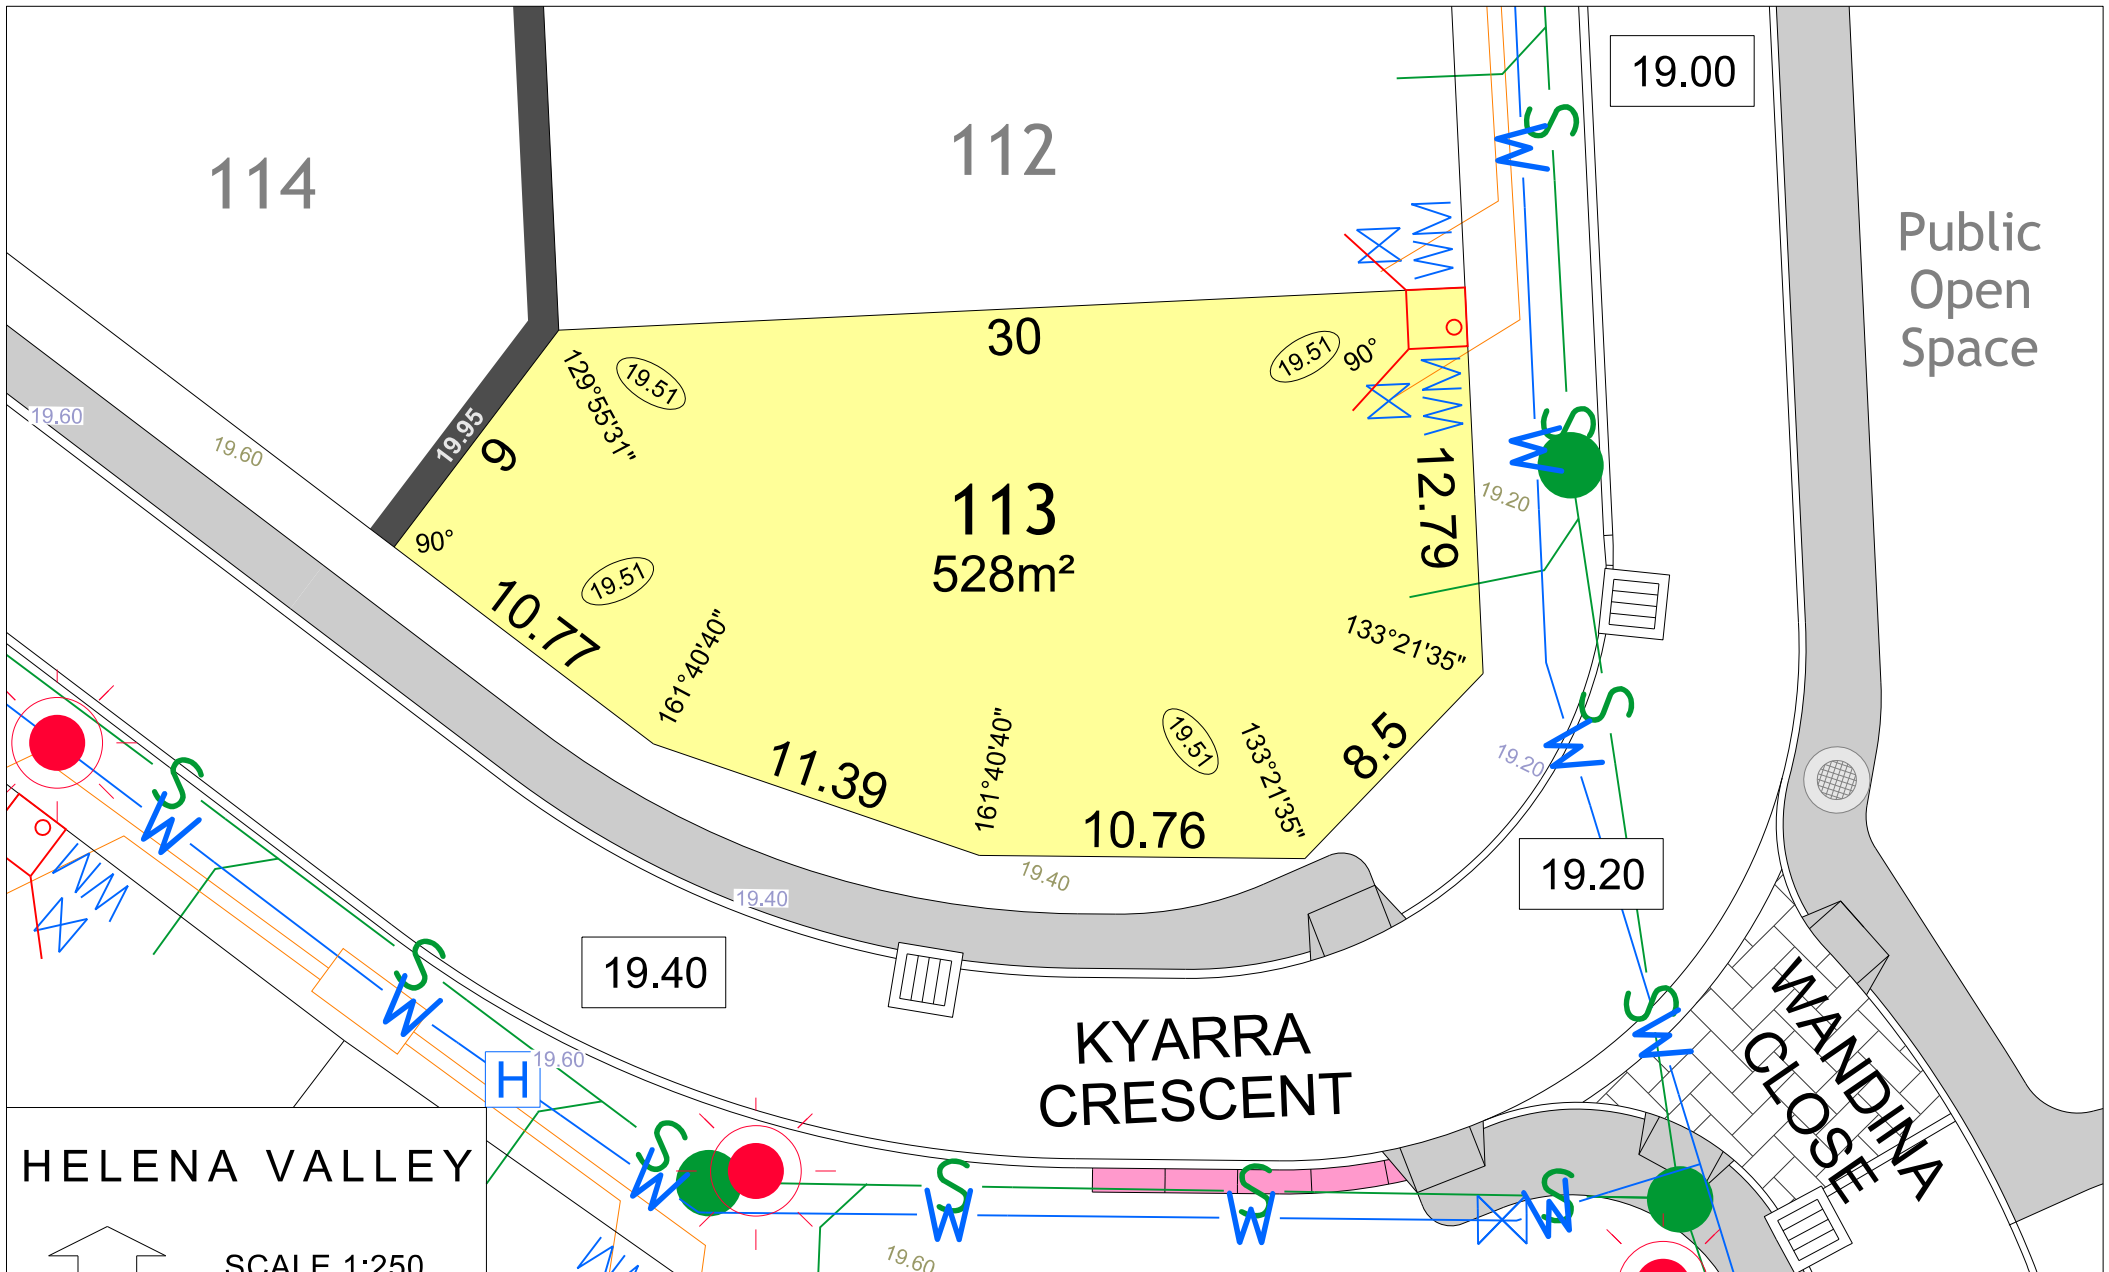

HELENA VALLEY

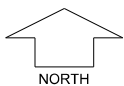


SCALE 1:250

MNG. Ref: 98942lip-020a Date: 18/10/2018


All dimensions and areas are subject to survey. The particulars on this brochure are supplied for information only and shall not be taken as a representation in any respect on the part of the Vendor or its agent. Authorities should be consulted when services are contained within lot boundaries as building restrictions may apply. All retaining walls and associated easements are shown exaggerated for clarity.

LEGEND

WATER	DRAINAGE	LIMESTONE RETAINING WALL & HEIGHT	POWER DOME MINI PILLAR	TOP OF KERB HEIGHT
WATER METER	BIN PADS	CROSSOVER	POWER DOME UNIVERSAL PILLAR	SPOT LEVEL
VALVE / HYDRANT	FOOTPATH	SUBSOIL DRAINAGE AND MANHOLE	STREETLIGHTS	PAD LEVEL
SEWER / MANHOLE	TREE RETAINED	NATIONAL BROADBAND NETWORK	PADMOUNT SITE	ROAD LEVEL
3M WIDE DRAINAGE EASEMENT				

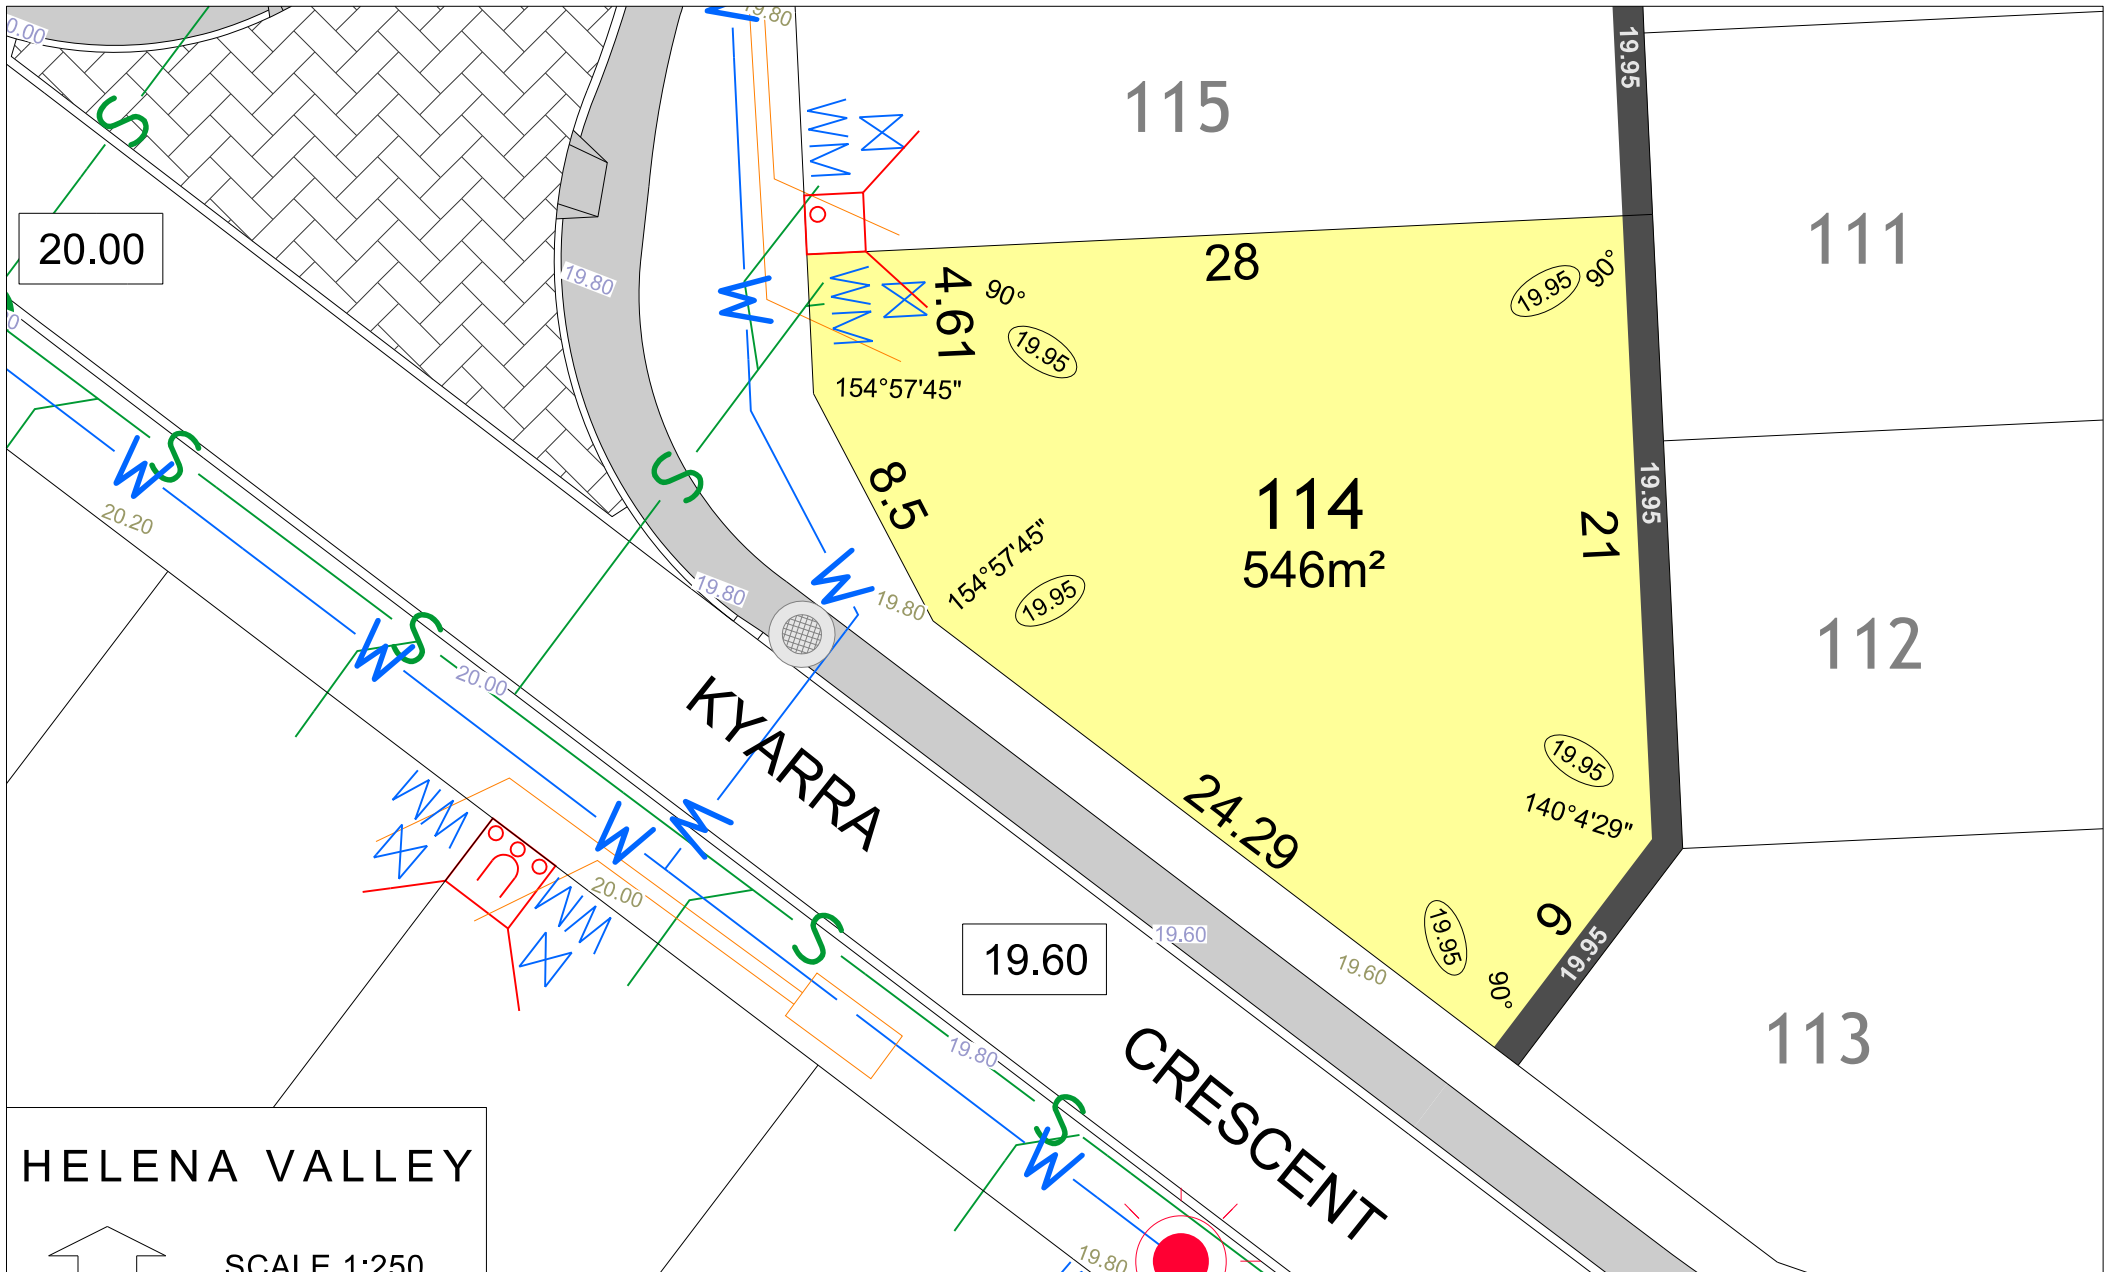

HELENA VALLEY

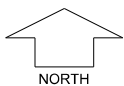


SCALE 1:250

MNG. Ref: 98942lip-020a Date: 18/10/2018


All dimensions and areas are subject to survey. The particulars on this brochure are supplied for information only and shall not be taken as a representation in any respect on the part of the Vendor or its agent. Authorities should be consulted when services are contained within lot boundaries as building restrictions may apply. All retaining walls and associated easements are shown exaggerated for clarity.

LEGEND

WATER	DRAINAGE	LIMESTONE RETAINING WALL & HEIGHT	POWER DOME MINI PILLAR	TOP OF KERB HEIGHT
WATER METER	BIN PADS	CROSSOVER	POWER DOME UNIVERSAL PILLAR	SPOT LEVEL
VALVE / HYDRANT	FOOTPATH	SUBSOIL DRAINAGE AND MANHOLE	STREETLIGHTS	PAD LEVEL
SEWER / MANHOLE	TREE RETAINED	NATIONAL BROADBAND NETWORK	PADMOUNT SITE	ROAD LEVEL
3M WIDE DRAINAGE EASEMENT				

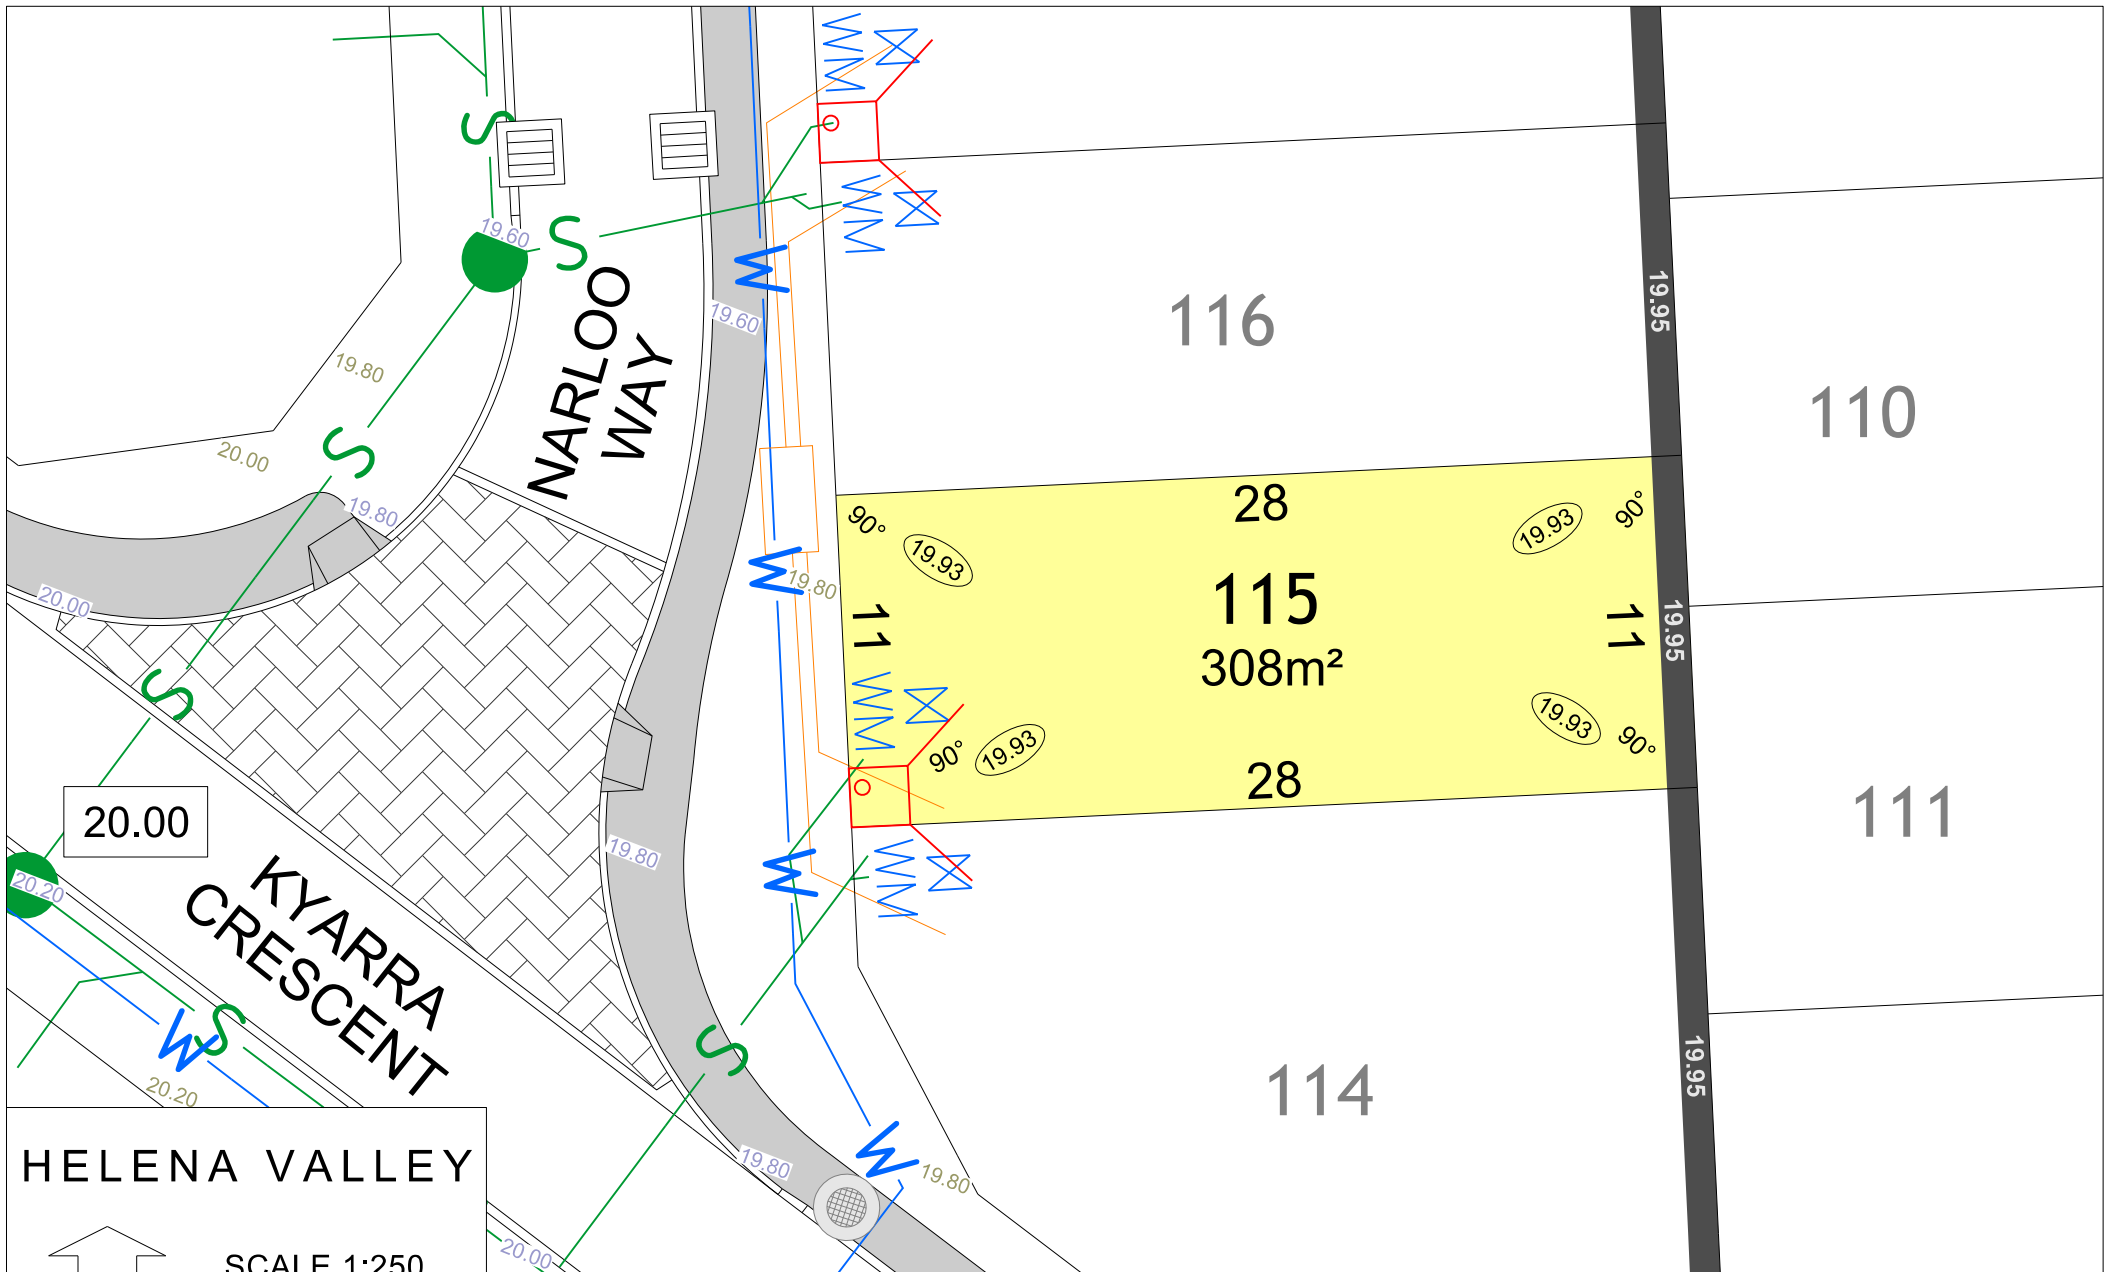

HELENA VALLEY

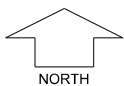


SCALE 1:250

MNG. Ref: 98942lip-020a Date: 18/10/2018


All dimensions and areas are subject to survey. The particulars on this brochure are supplied for information only and shall not be taken as a representation in any respect on the part of the Vendor or its agent. Authorities should be consulted when services are contained within lot boundaries as building restrictions may apply. All retaining walls and associated easements are shown exaggerated for clarity.

LEGEND

WATER	DRAINAGE	LIMESTONE RETAINING WALL & HEIGHT	POWER DOME MINI PILLAR	TOP OF KERB HEIGHT
WATER METER	BIN PADS	CROSSOVER	POWER DOME UNIVERSAL PILLAR	SPOT LEVEL
VALVE / HYDRANT	FOOTPATH	SUBSOIL DRAINAGE AND MANHOLE	STREETLIGHTS	PAD LEVEL
SEWER / MANHOLE	TREE RETAINED	NATIONAL BROADBAND NETWORK	PADMOUNT SITE	ROAD LEVEL
3M WIDE DRAINAGE EASEMENT				

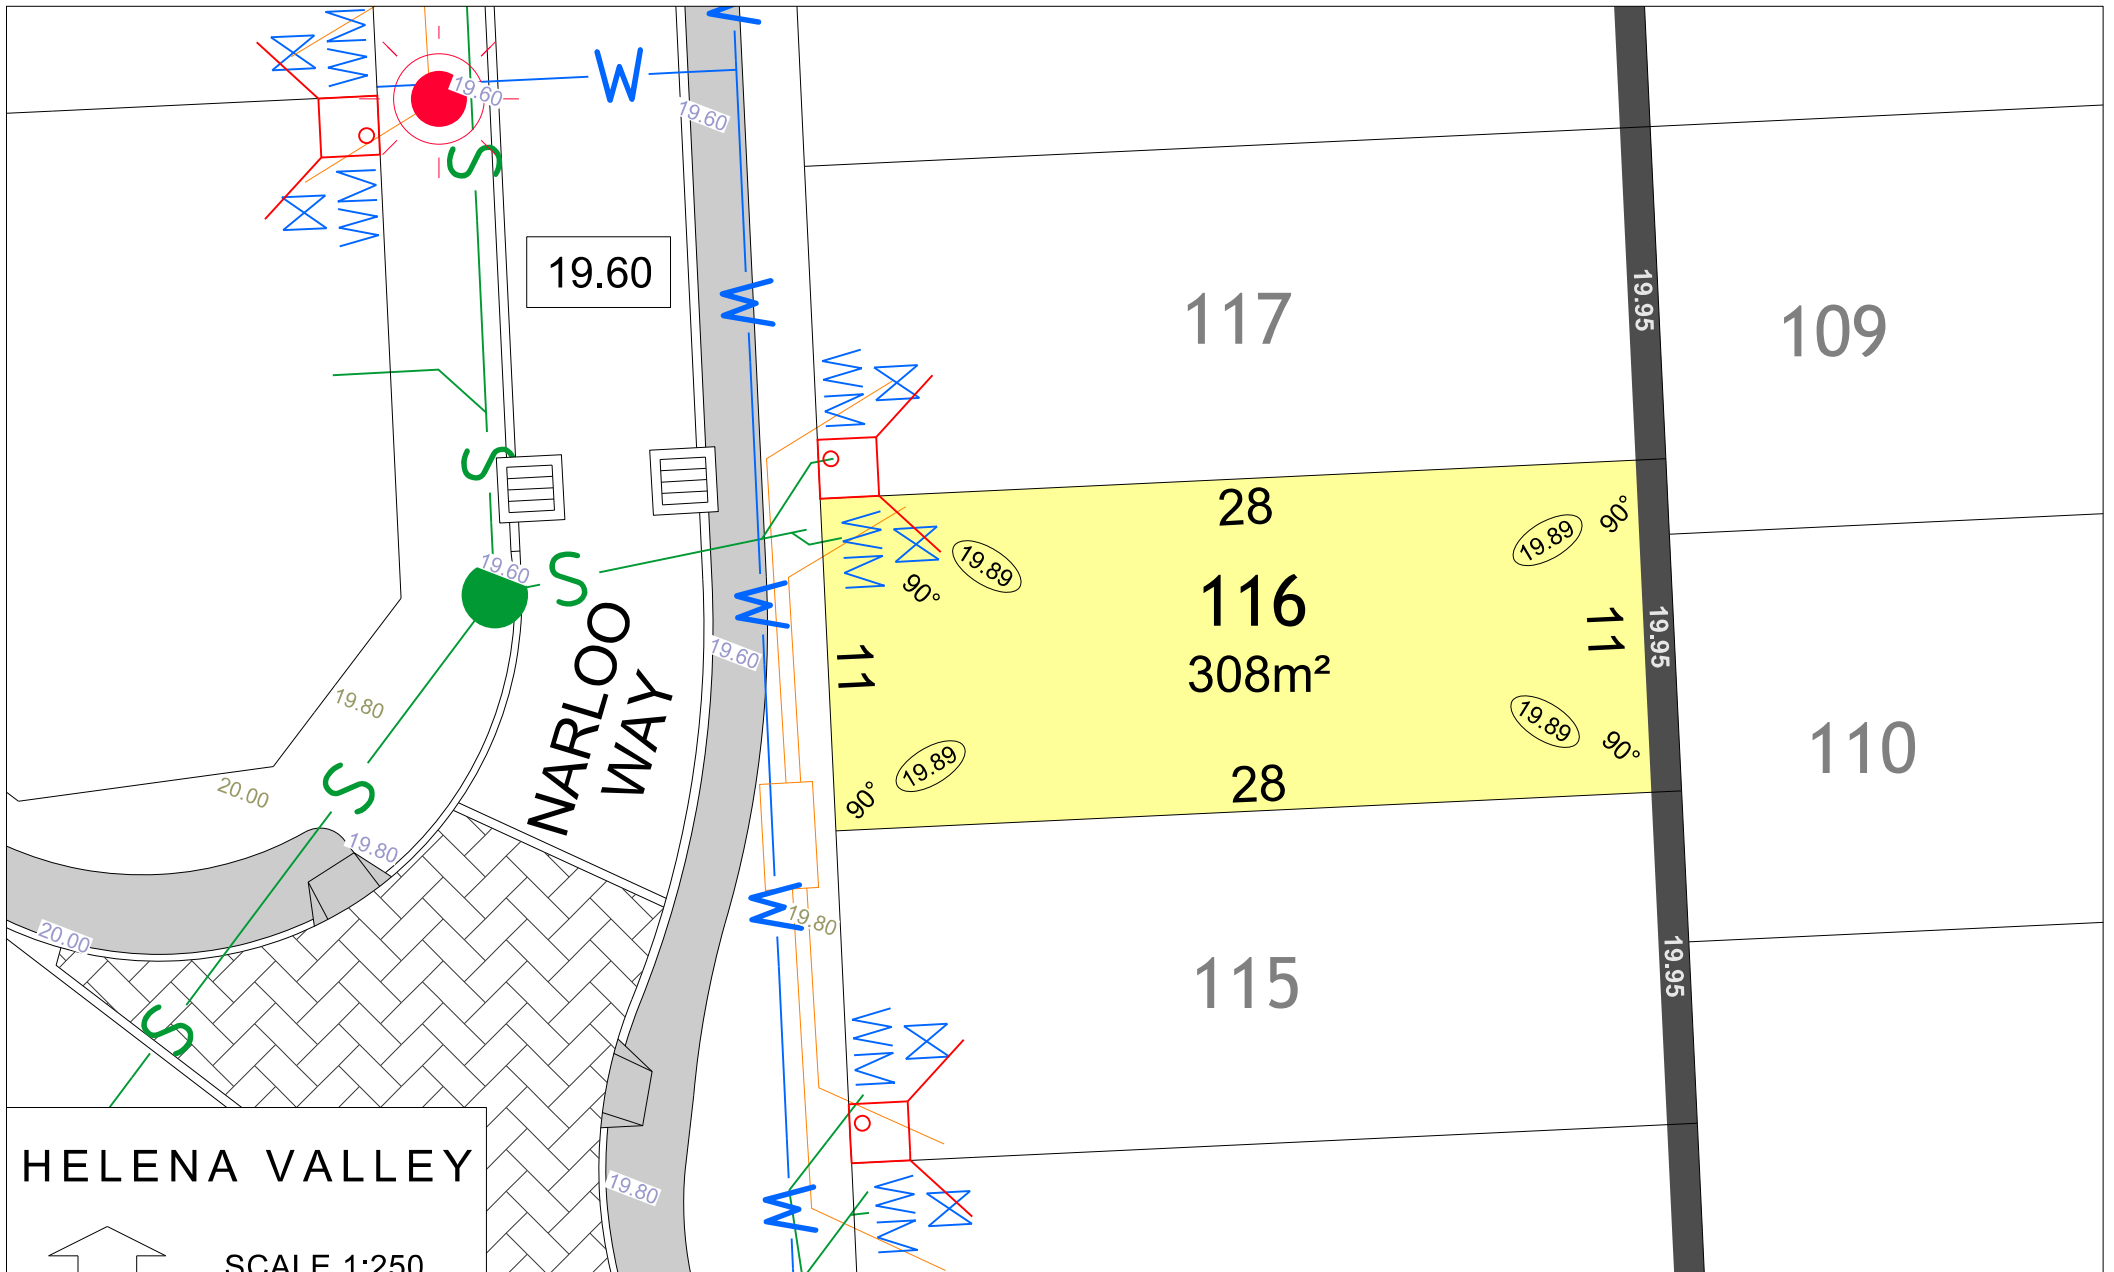

HELENA VALLEY

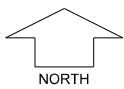


SCALE 1:250

MNG. Ref: 98942lip-020a Date: 18/10/2018


All dimensions and areas are subject to survey. The particulars on this brochure are supplied for information only and shall not be taken as a representation in any respect on the part of the Vendor or its agent. Authorities should be consulted when services are contained within lot boundaries as building restrictions may apply. All retaining walls and associated easements are shown exaggerated for clarity.

LEGEND

- | | | | | |
|---------------------------|---------------|-----------------------------------|-----------------------------|--------------------|
| WATER | DRAINAGE | LIMESTONE RETAINING WALL & HEIGHT | POWER DOME MINI PILLAR | TOP OF KERB HEIGHT |
| WATER METER | BIN PADS | CROSSOVER | POWER DOME UNIVERSAL PILLAR | SPOT LEVEL |
| VALVE / HYDRANT | FOOTPATH | SUBSOIL DRAINAGE AND MANHOLE | STREETLIGHTS | PAD LEVEL |
| SEWER / MANHOLE | TREE RETAINED | NATIONAL BROADBAND NETWORK | PADMOUNT SITE | ROAD LEVEL |
| 3M WIDE DRAINAGE EASEMENT | | | | |

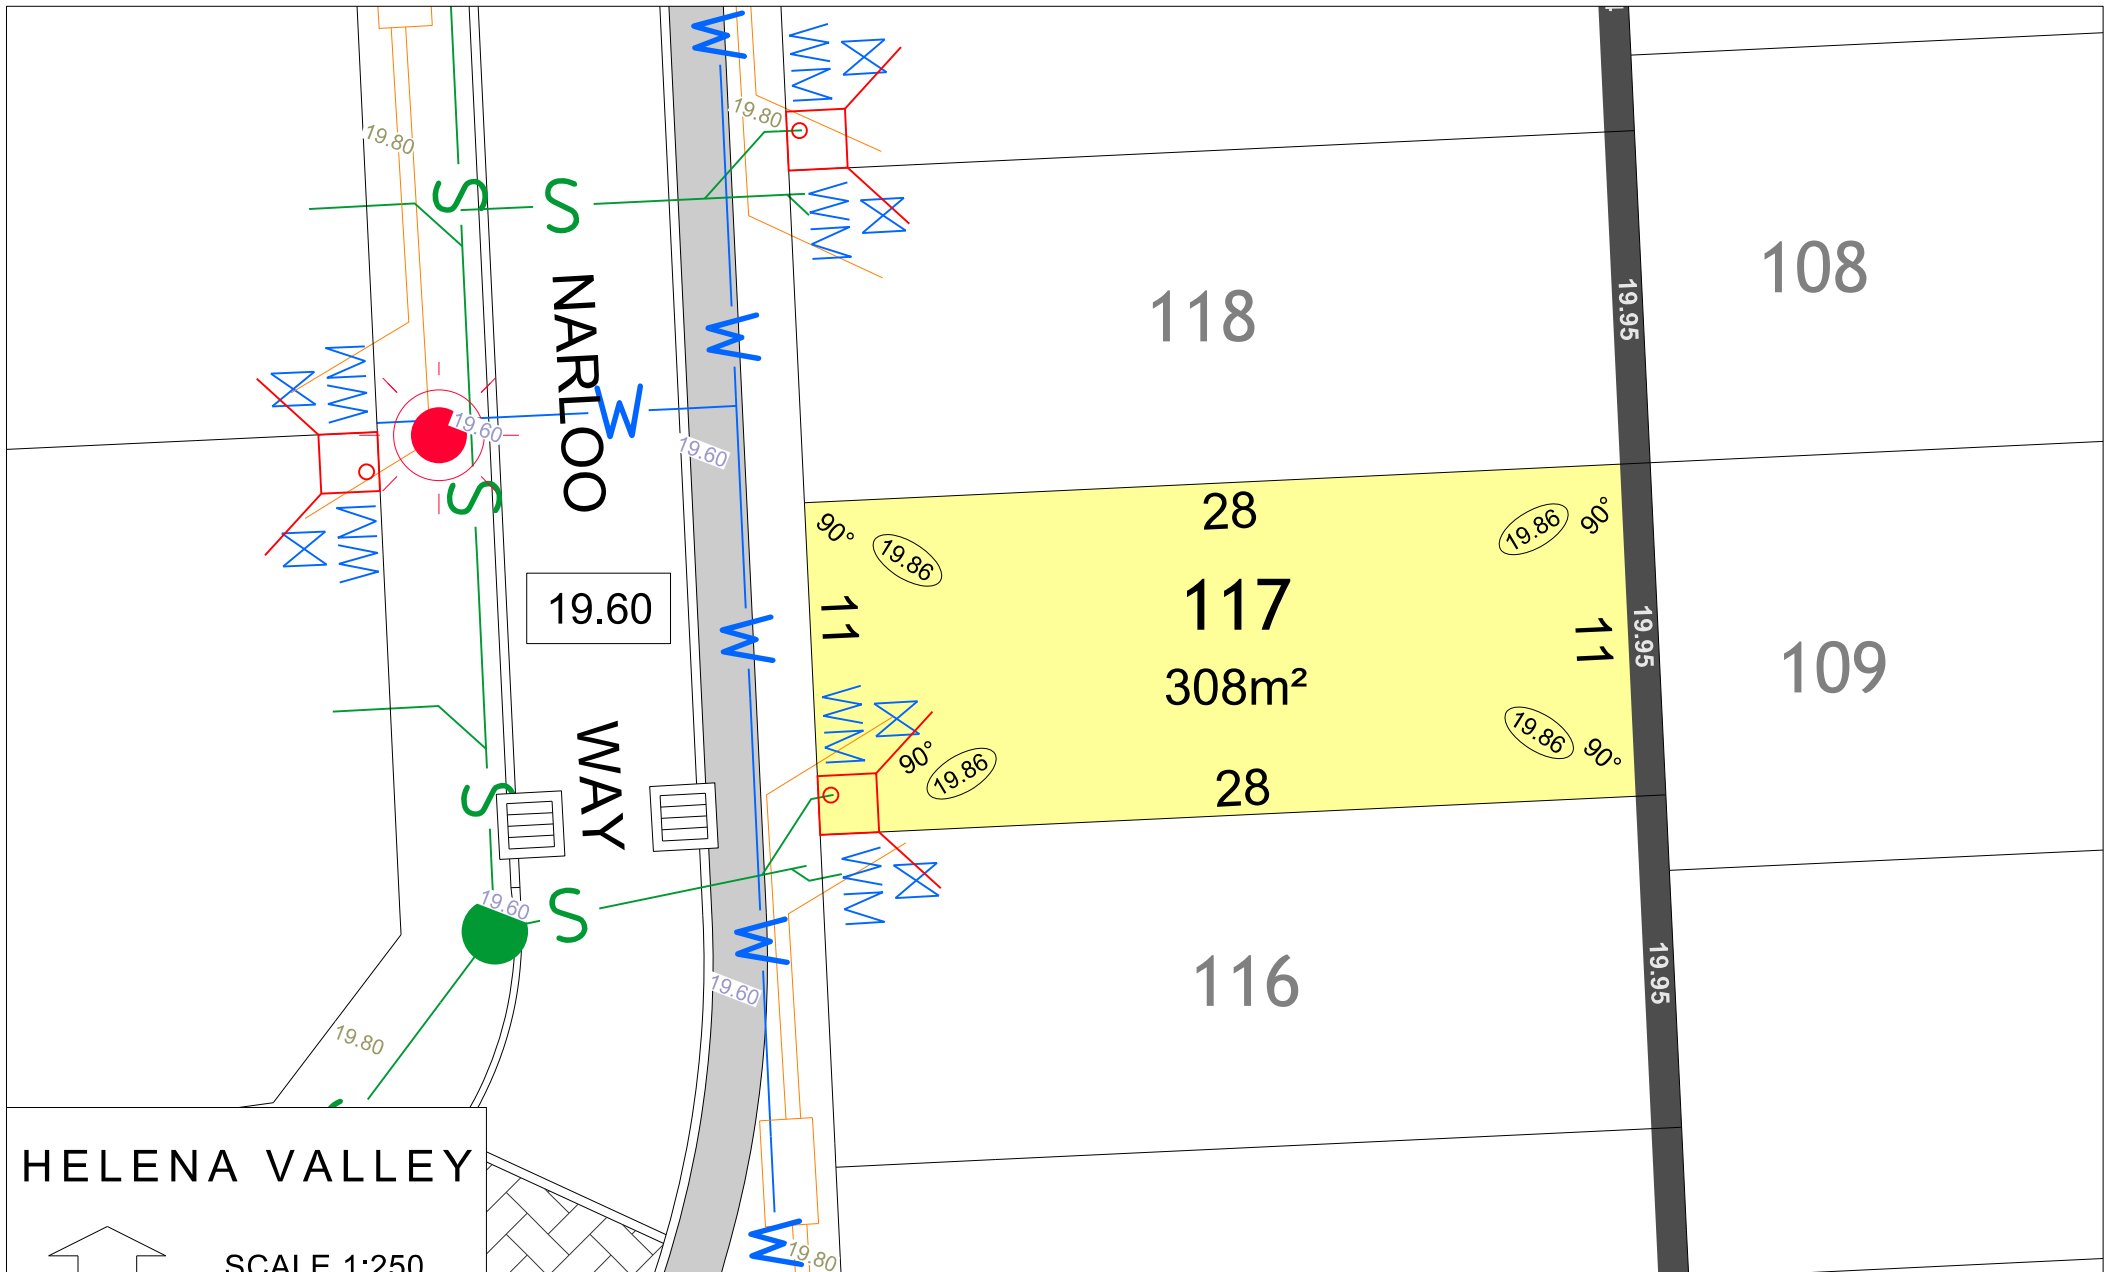

HELENA VALLEY

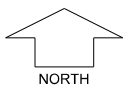


SCALE 1:250

MNG. Ref: 98942lip-020a Date: 18/10/2018


All dimensions and areas are subject to survey. The particulars on this brochure are supplied for information only and shall not be taken as a representation in any respect on the part of the Vendor or its agent. Authorities should be consulted when services are contained within lot boundaries as building restrictions may apply. All retaining walls and associated easements are shown exaggerated for clarity.

LEGEND

WATER	DRAINAGE	LIMESTONE RETAINING WALL & HEIGHT	POWER DOME MINI PILLAR	TOP OF KERB HEIGHT
WATER METER	BIN PADS	CROSSOVER	POWER DOME UNIVERSAL PILLAR	SPOT LEVEL
VALVE / HYDRANT	FOOTPATH	SUBSOIL DRAINAGE AND MANHOLE	STREETLIGHTS	PAD LEVEL
SEWER / MANHOLE	TREE RETAINED	NATIONAL BROADBAND NETWORK	PADMOUNT SITE	ROAD LEVEL
3M WIDE DRAINAGE EASEMENT				

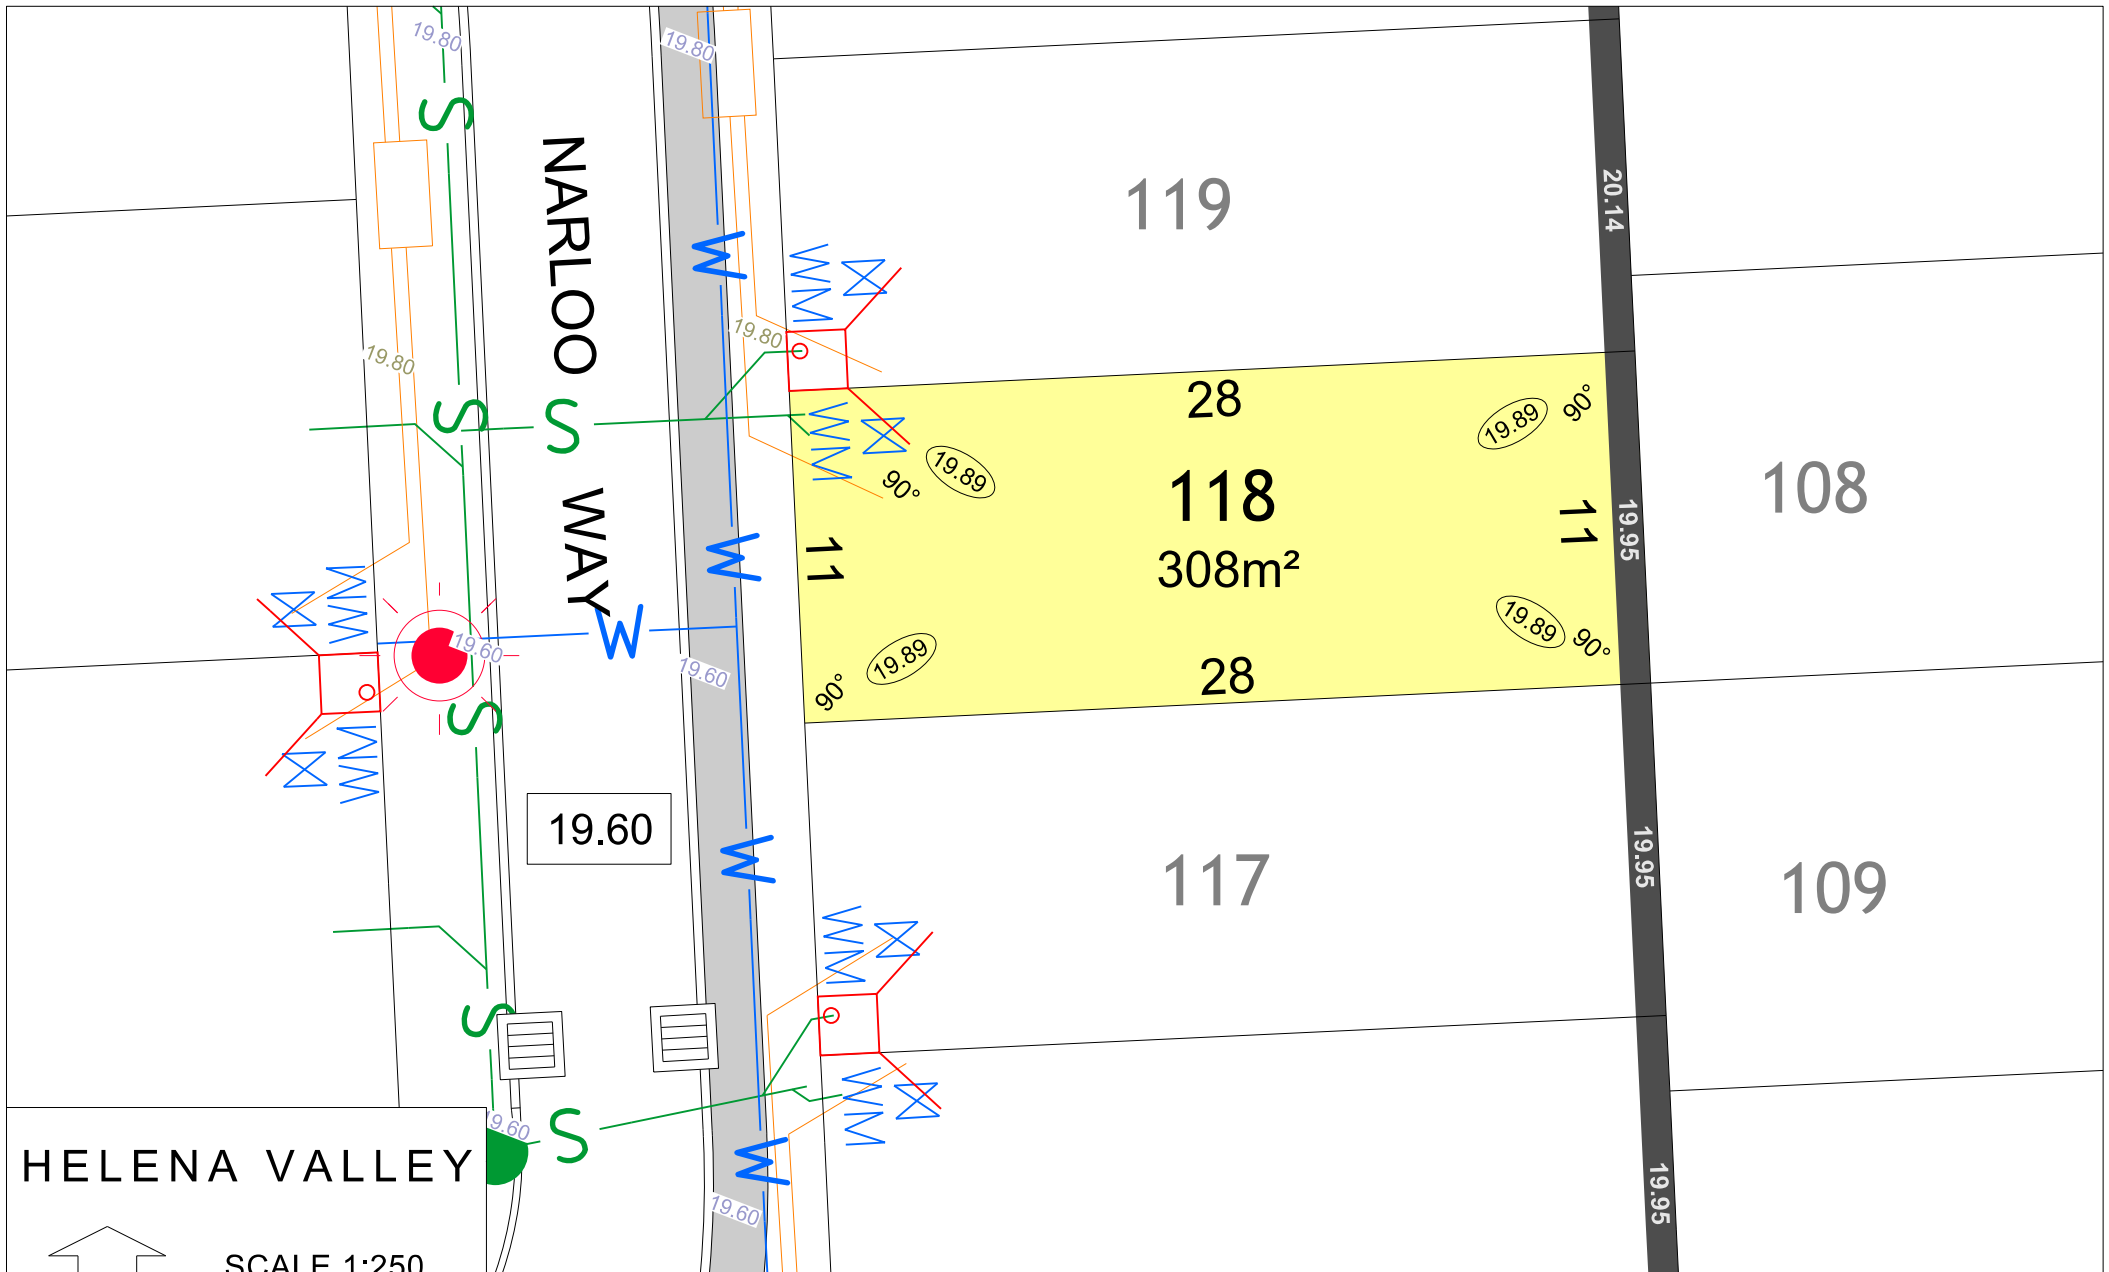

HELENA VALLEY

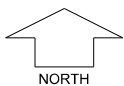


SCALE 1:250

MNG. Ref: 98942lip-020a Date: 18/10/2018


All dimensions and areas are subject to survey. The particulars on this brochure are supplied for information only and shall not be taken as a representation in any respect on the part of the Vendor or its agent. Authorities should be consulted when services are contained within lot boundaries as building restrictions may apply. All retaining walls and associated easements are shown exaggerated for clarity.

LEGEND

WATER	DRAINAGE	LIMESTONE RETAINING WALL & HEIGHT	POWER DOME MINI PILLAR	TOP OF KERB HEIGHT
WATER METER	BIN PADS	CROSSOVER	POWER DOME UNIVERSAL PILLAR	SPOT LEVEL
VALVE / HYDRANT	FOOTPATH	SUBSOIL DRAINAGE AND MANHOLE	STREETLIGHTS	PAD LEVEL
SEWER / MANHOLE	TREE RETAINED	NATIONAL BROADBAND NETWORK	PADMOUNT SITE	ROAD LEVEL
3M WIDE DRAINAGE EASEMENT				

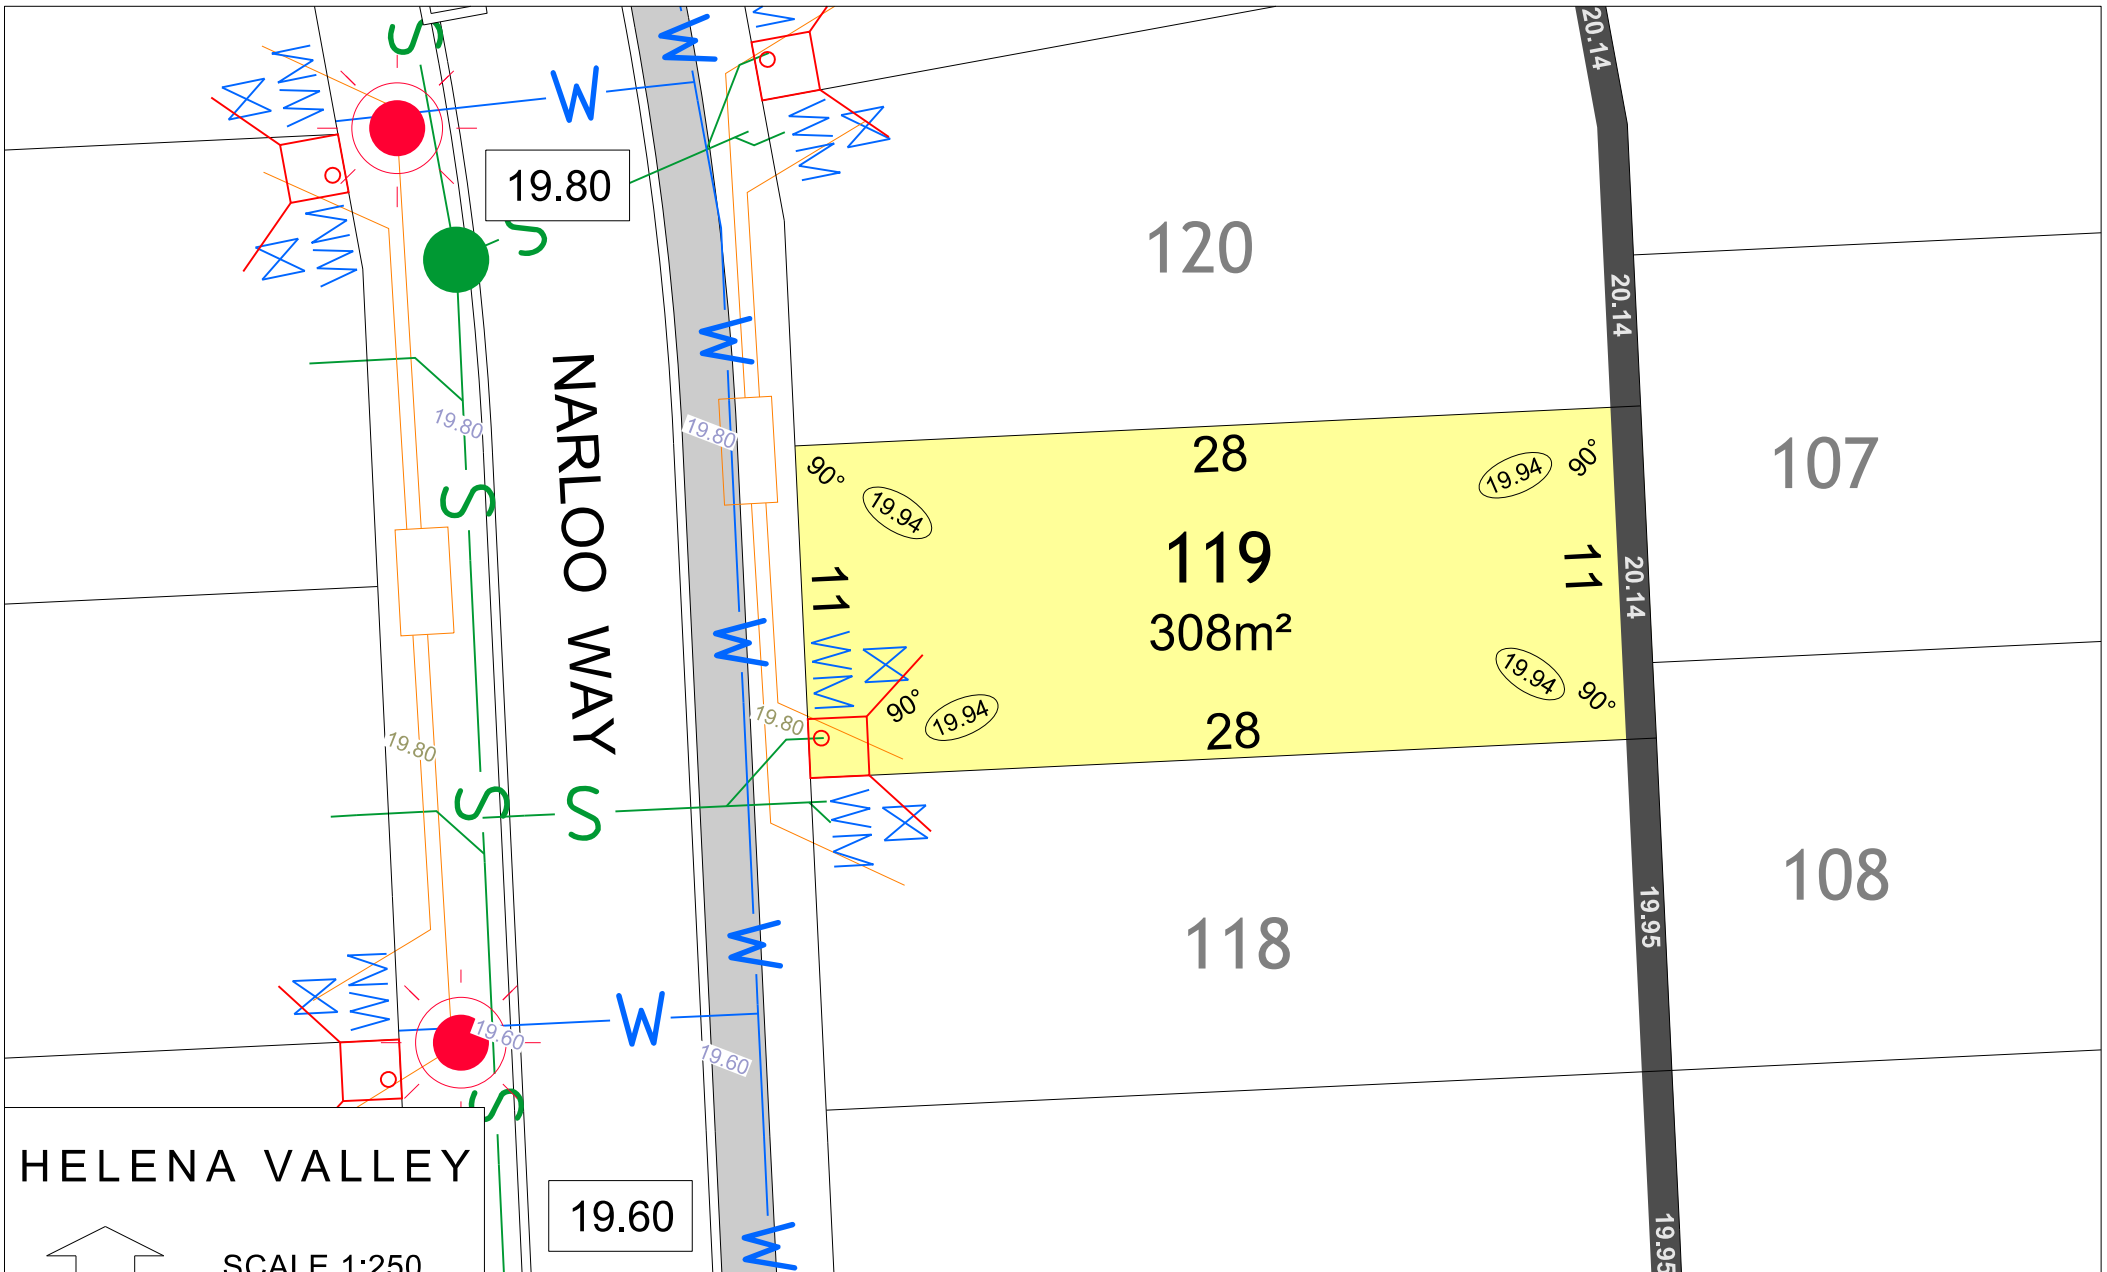

HELENA VALLEY

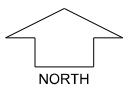


SCALE 1:250

MNG. Ref: 98942lip-020a Date: 18/10/2018


All dimensions and areas are subject to survey. The particulars on this brochure are supplied for information only and shall not be taken as a representation in any respect on the part of the Vendor or its agent. Authorities should be consulted when services are contained within lot boundaries as building restrictions may apply. All retaining walls and associated easements are shown exaggerated for clarity.

LEGEND

WATER	DRAINAGE	LIMESTONE RETAINING WALL & HEIGHT	POWER DOME MINI PILLAR	TOP OF KERB HEIGHT
WATER METER	BIN PADS	CROSSOVER	POWER DOME UNIVERSAL PILLAR	SPOT LEVEL
VALVE / HYDRANT	FOOTPATH	SUBSOIL DRAINAGE AND MANHOLE	STREETLIGHTS	PAD LEVEL
SEWER / MANHOLE	TREE RETAINED	NATIONAL BROADBAND NETWORK	PADMOUNT SITE	ROAD LEVEL
3M WIDE DRAINAGE EASEMENT				

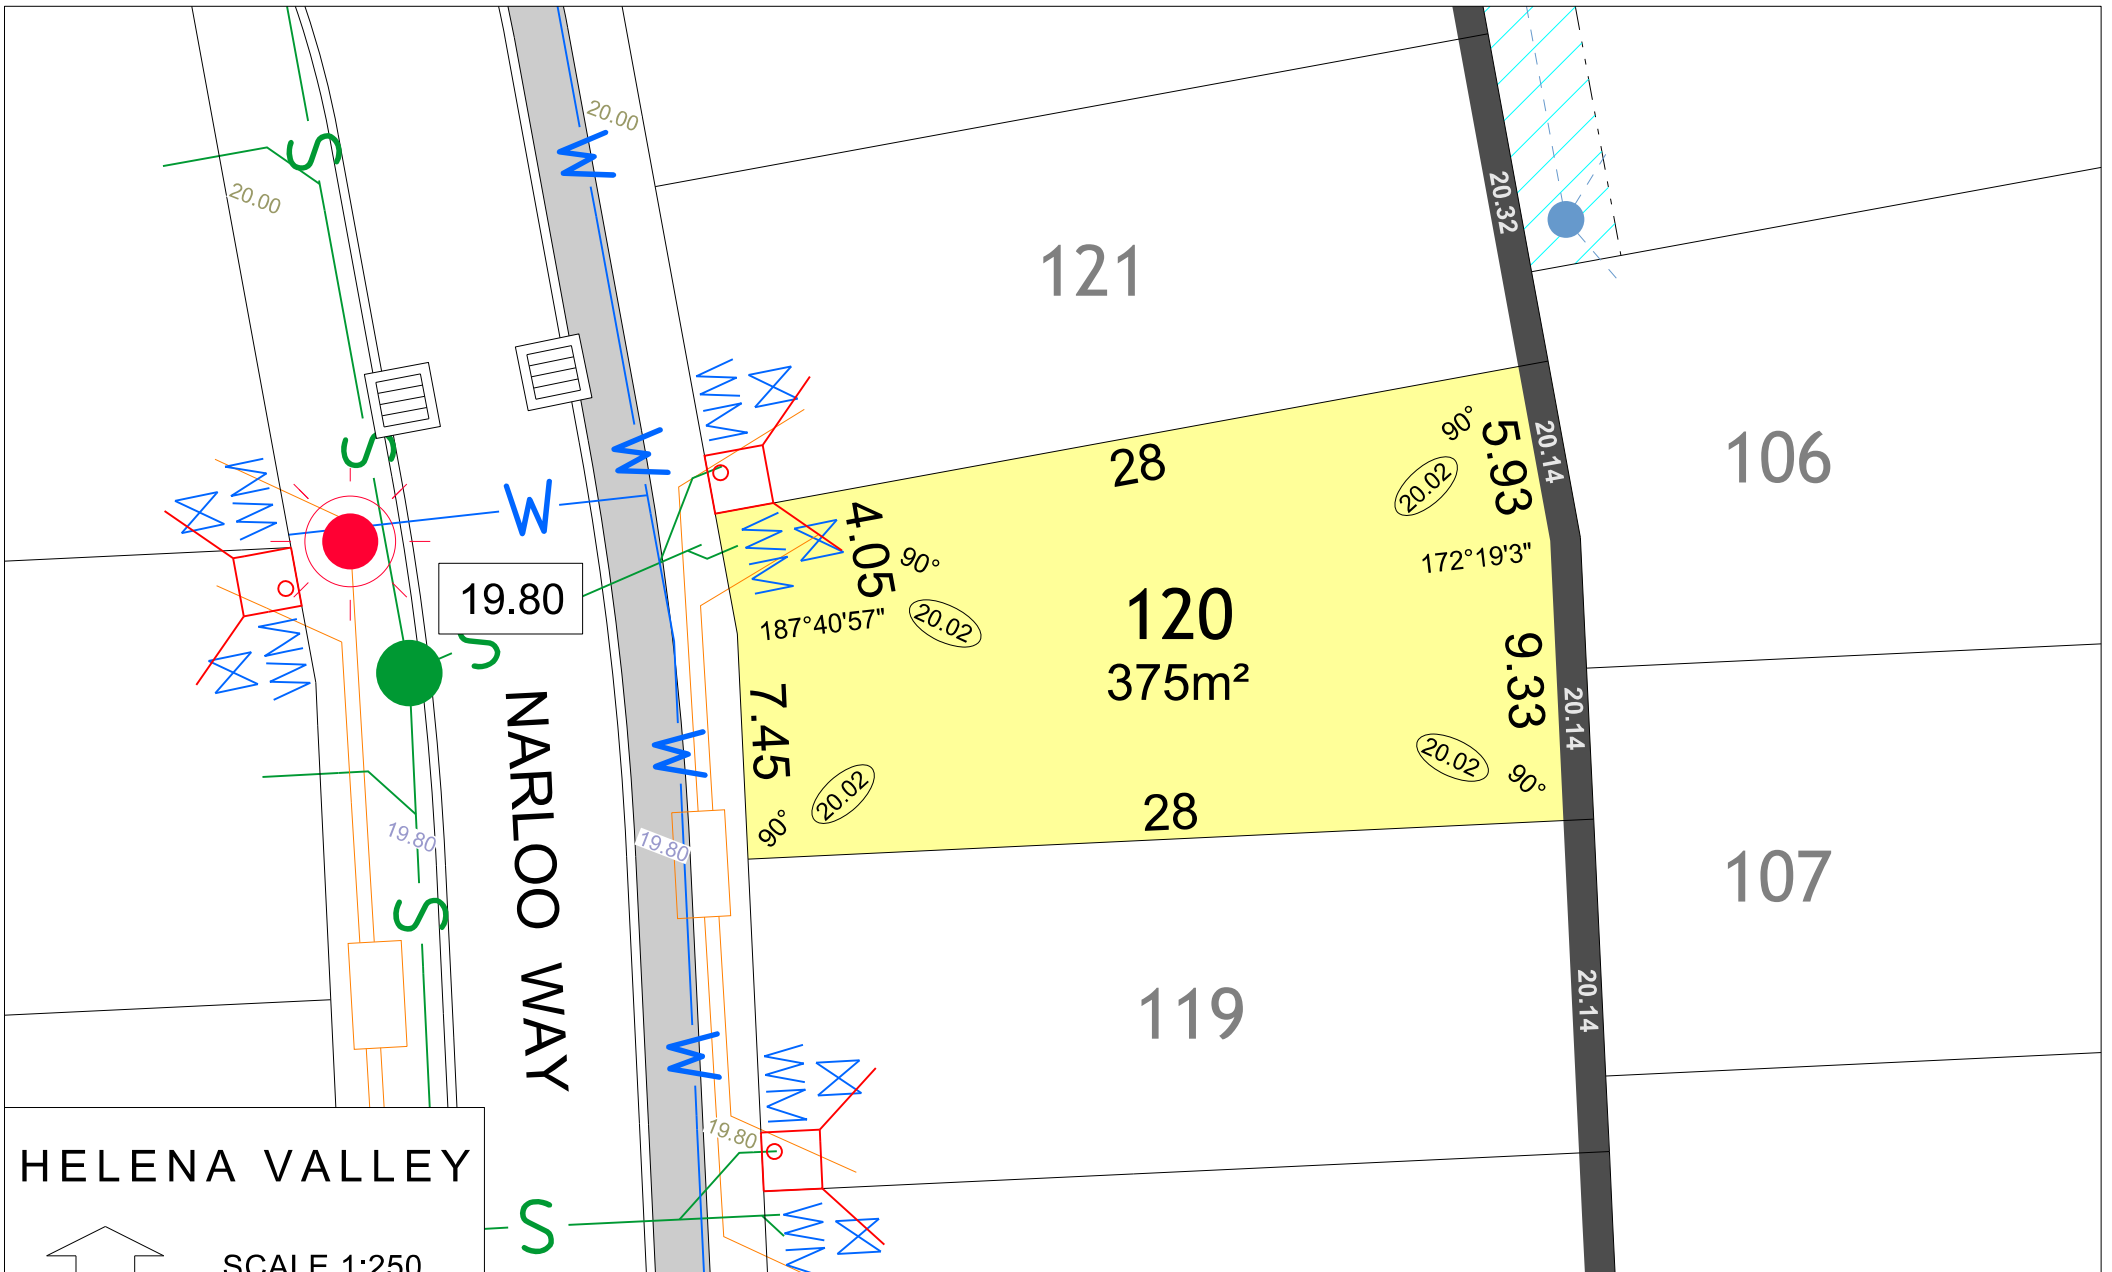

HELENA VALLEY

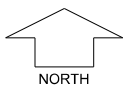

SCALE 1:250

MNG. Ref: 98942lip-020a Date: 18/10/2018

All dimensions and areas are subject to survey. The particulars on this brochure are supplied for information only and shall not be taken as a representation in any respect on the part of the Vendor or its agent. Authorities should be consulted when services are contained within lot boundaries as building restrictions may apply. All retaining walls and associated easements are shown exaggerated for clarity.

LEGEND

WATER	DRAINAGE	LIMESTONE RETAINING WALL & HEIGHT	POWER DOME MINI PILLAR	TOP OF KERB HEIGHT
WATER METER	BIN PADS	CROSSOVER	POWER DOME UNIVERSAL PILLAR	SPOT LEVEL
VALVE / HYDRANT	FOOTPATH	SUBSOIL DRAINAGE AND MANHOLE	STREETLIGHTS	PAD LEVEL
SEWER / MANHOLE	TREE RETAINED	NATIONAL BROADBAND NETWORK	PADMOUNT SITE	ROAD LEVEL
3M WIDE DRAINAGE EASEMENT				