


# HELENA VALLEY

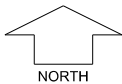


SCALE 1:250


**MNG.** Ref: 98942lip-020a Date: 18/10/2018  
 All dimensions and areas are subject to survey. The particulars on this brochure are supplied for information only and shall not be taken as a representation in any respect on the part of the Vendor or its agent. Authorities should be consulted when services are contained within lot boundaries as building restrictions may apply. All retaining walls and associated easements are shown exaggerated for clarity.

## LEGEND

- |                            |                             |                                   |                           |
|----------------------------|-----------------------------|-----------------------------------|---------------------------|
| WATER                      | POWER DOME MINI PILLAR      | LIMESTONE RETAINING WALL & HEIGHT | TOP OF KERB HEIGHT        |
| WATER METER                | POWER DOME UNIVERSAL PILLAR | BIN PADS                          | SPOT LEVEL                |
| VALVE / HYDRANT            | STREETLIGHTS                | CROSSOVER                         | PAD LEVEL                 |
| SEWER                      | PADMOUNT SITE               | FOOTPATH                          | ROAD LEVEL                |
| DRAINAGE                   | SUBSOIL DRAINAGE / MANHOLE  | TREE RETAINED                     | 3M WIDE DRAINAGE EASEMENT |
| NATIONAL BROADBAND NETWORK |                             |                                   |                           |

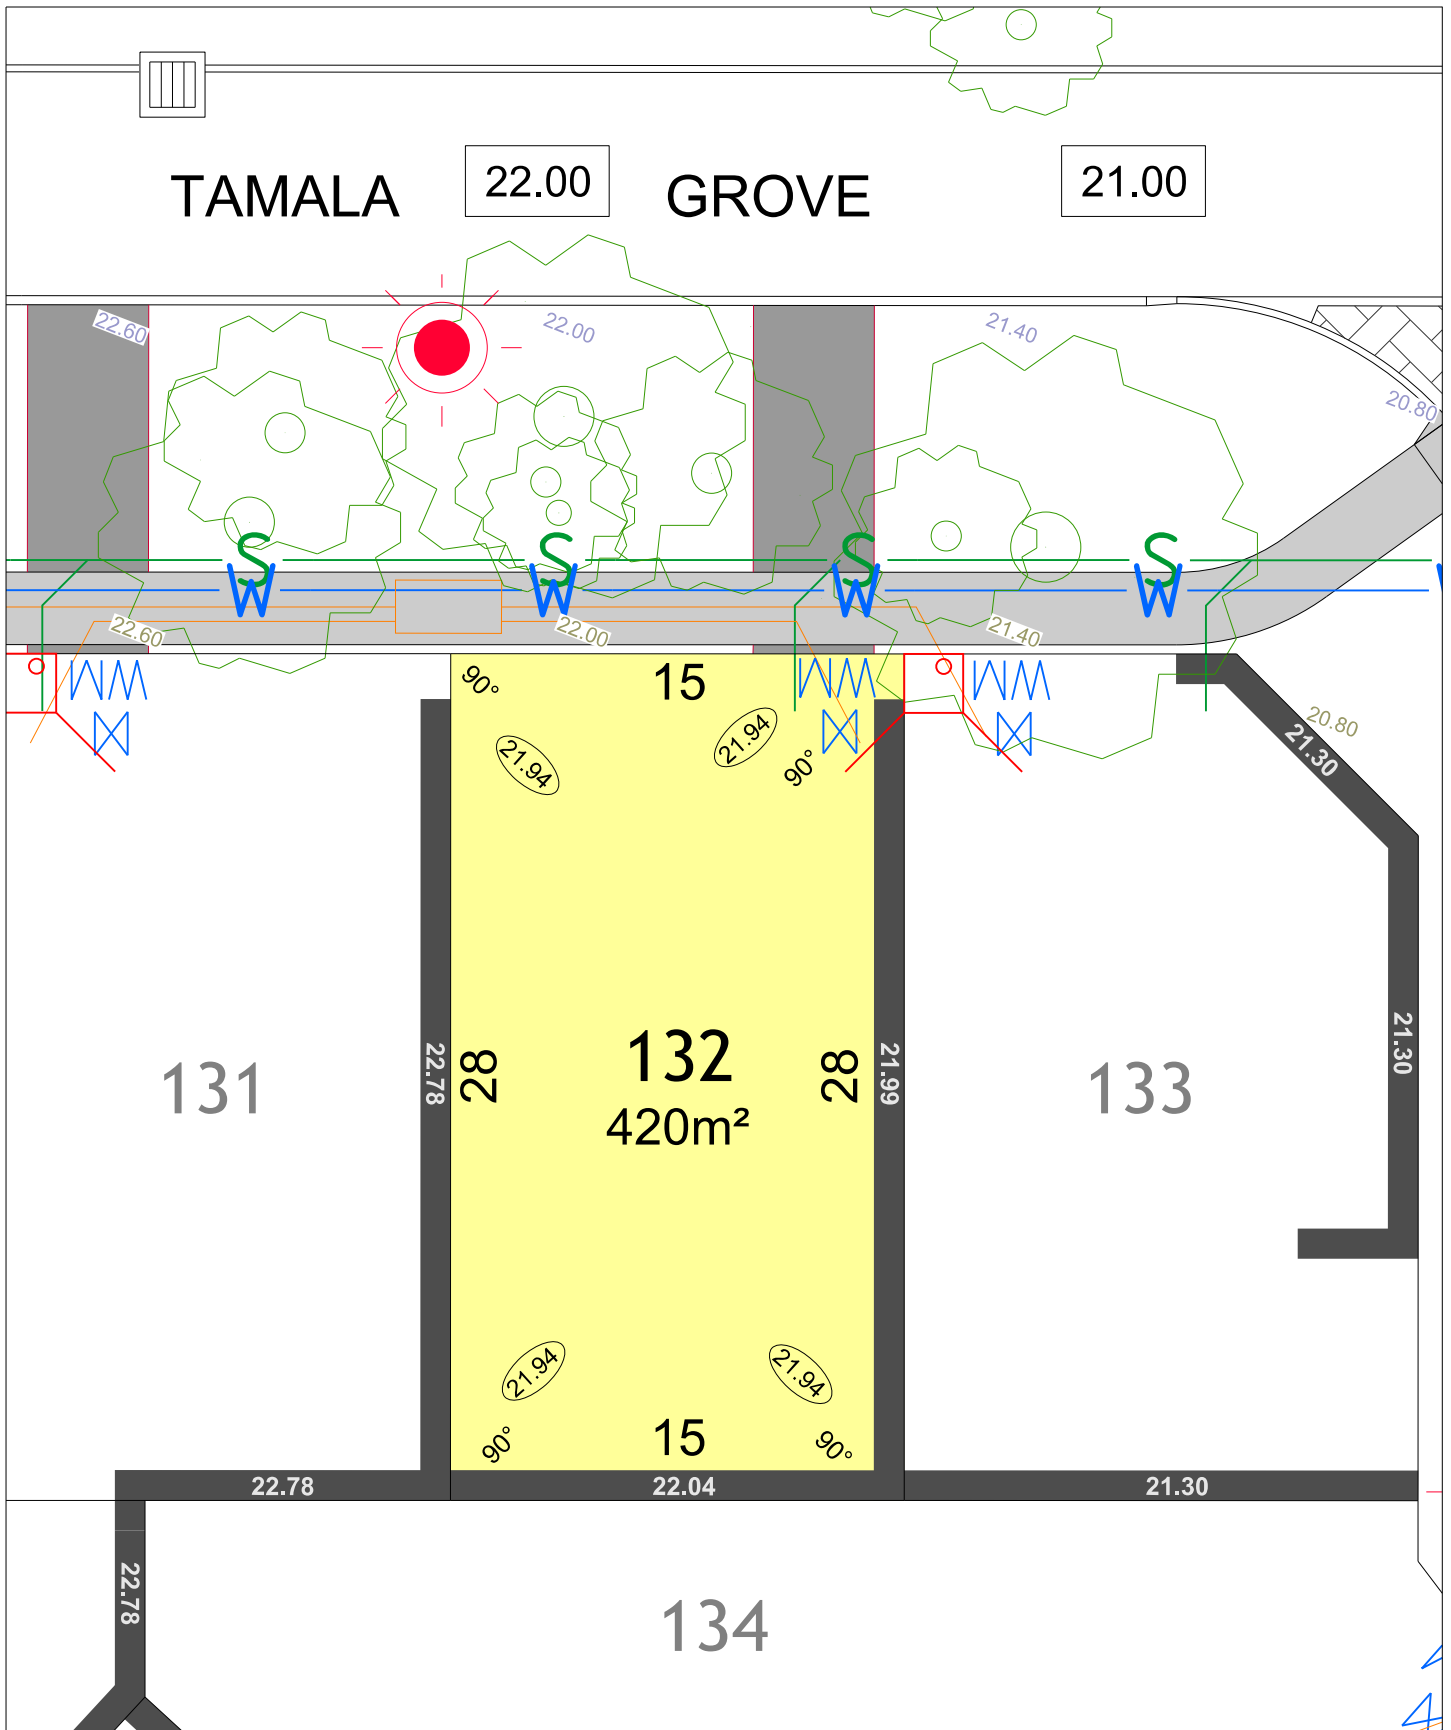

# HELENA VALLEY

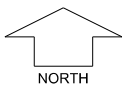


SCALE 1:250


MNG. Ref: 98942lip-020a Date: 18/10/2018  
 All dimensions and areas are subject to survey. The particulars on this brochure are supplied for information only and shall not be taken as a representation in any respect on the part of the Vendor or its agent. Authorities should be consulted when services are contained within lot boundaries as building restrictions may apply. All retaining walls and associated easements are shown exaggerated for clarity.

## LEGEND

- |                            |                             |                                   |                           |
|----------------------------|-----------------------------|-----------------------------------|---------------------------|
| WATER                      | POWER DOME MINI PILLAR      | LIMESTONE RETAINING WALL & HEIGHT | TOP OF KERB HEIGHT        |
| WATER METER                | POWER DOME UNIVERSAL PILLAR | BIN PADS                          | SPOT LEVEL                |
| VALVE / HYDRANT            | STREETLIGHTS                | CROSSOVER                         | PAD LEVEL                 |
| SEWER                      | PADMOUNT SITE               | FOOTPATH                          | ROAD LEVEL                |
| DRAINAGE                   | SUBSOIL DRAINAGE / MANHOLE  | TREE RETAINED                     | 3M WIDE DRAINAGE EASEMENT |
| NATIONAL BROADBAND NETWORK |                             |                                   |                           |

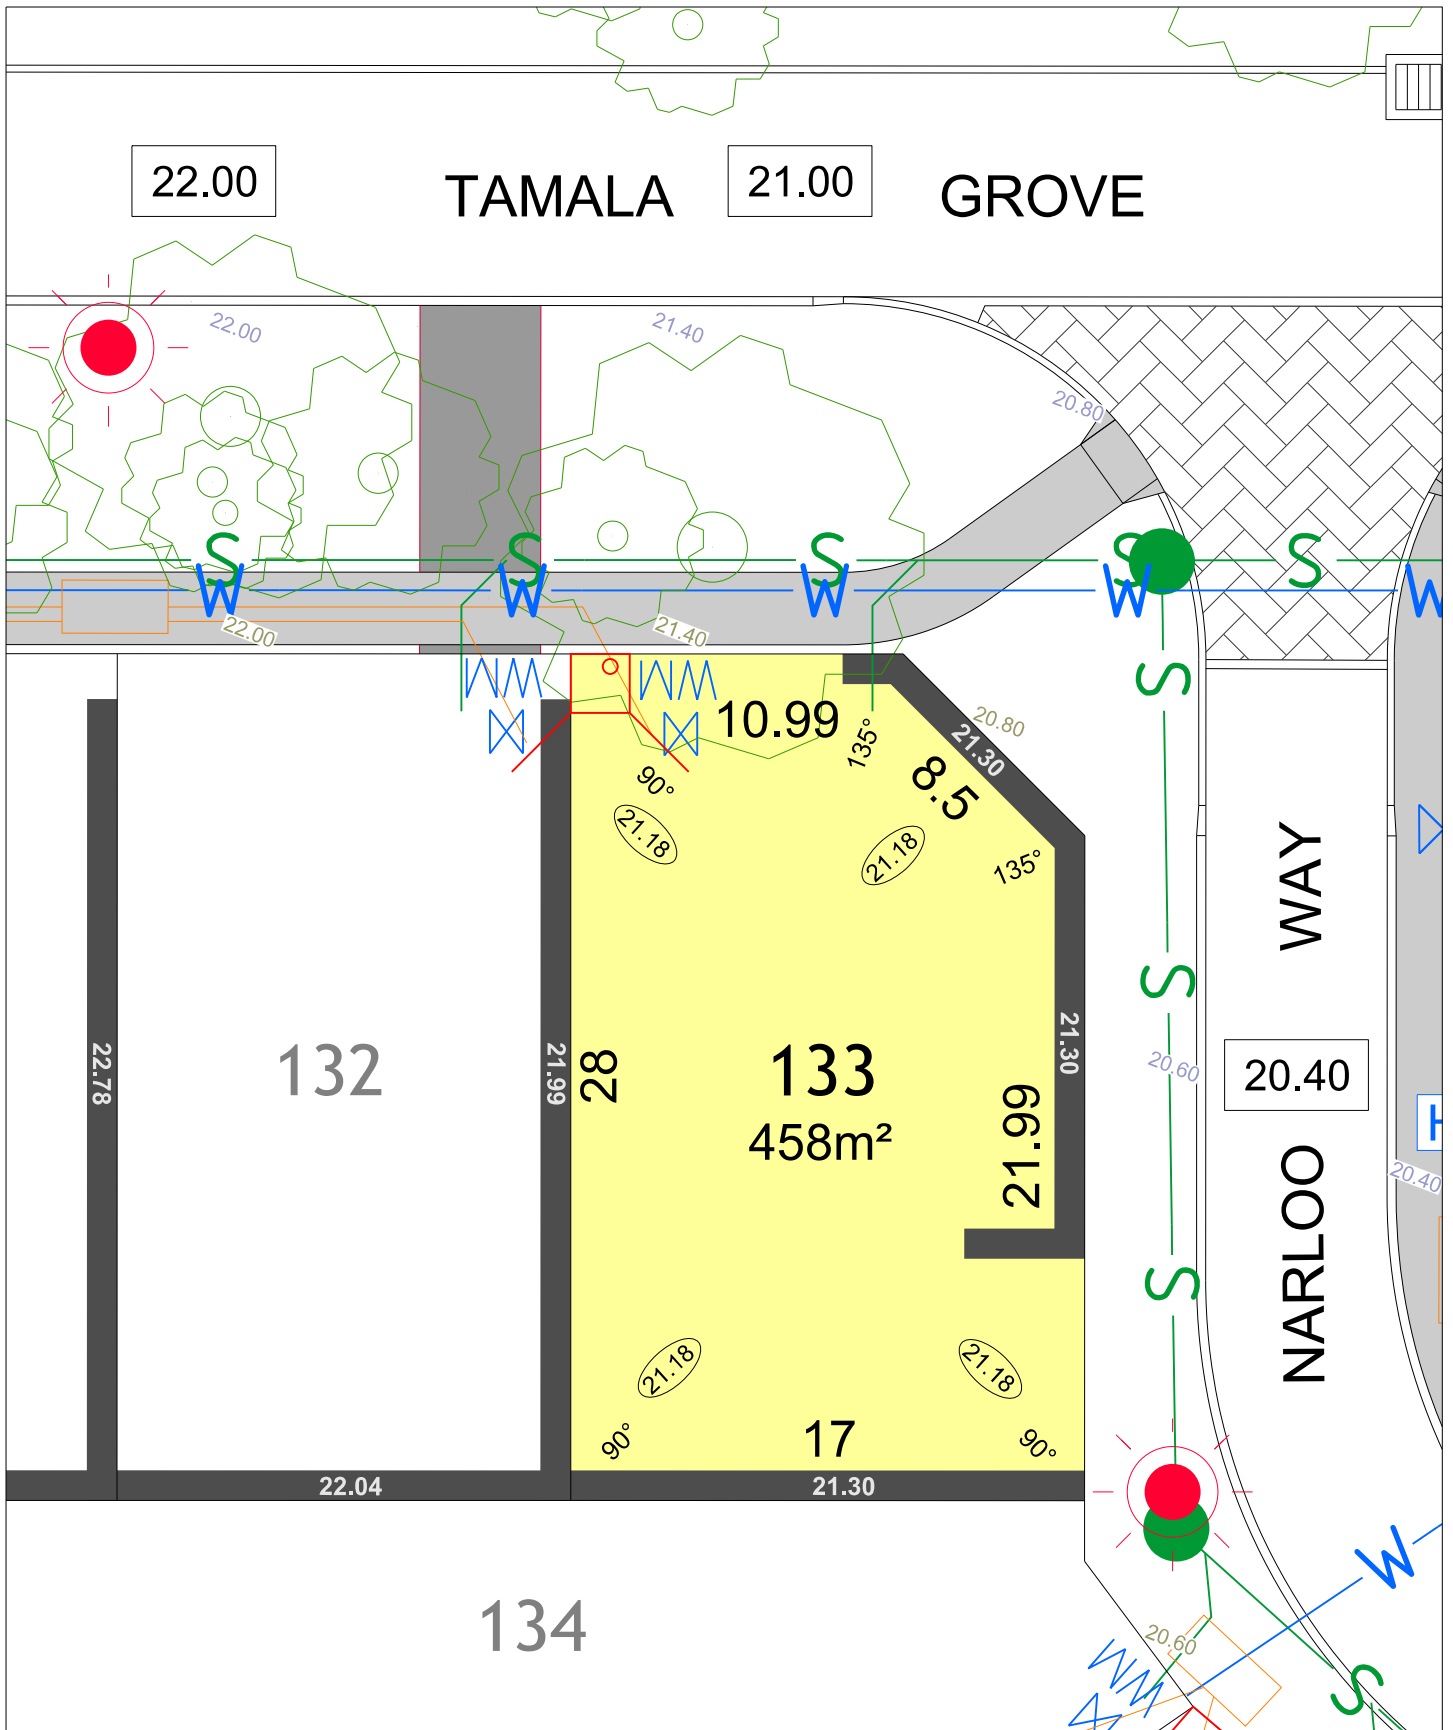

# HELENA VALLEY

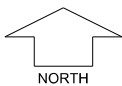


SCALE 1:250


MNG. Ref: 98942lip-020a Date: 18/10/2018  
 All dimensions and areas are subject to survey. The particulars on this brochure are supplied for information only and shall not be taken as a representation in any respect on the part of the Vendor or its agent. Authorities should be consulted when services are contained within lot boundaries as building restrictions may apply. All retaining walls and associated easements are shown exaggerated for clarity.

## LEGEND

WATER	POWER DOME MINI PILLAR	LIMESTONE RETAINING WALL & HEIGHT	TOP OF KERB HEIGHT
WATER METER	POWER DOME UNIVERSAL PILLAR	BIN PADS	SPOT LEVEL
VALVE / HYDRANT	STREETLIGHTS	CROSSOVER	PAD LEVEL
SEWER	PADMOUNT SITE	FOOTPATH	ROAD LEVEL
DRAINAGE	SUBSOIL DRAINAGE / MANHOLE	TREE RETAINED	3M WIDE DRAINAGE EASEMENT
NATIONAL BROADBAND NETWORK			

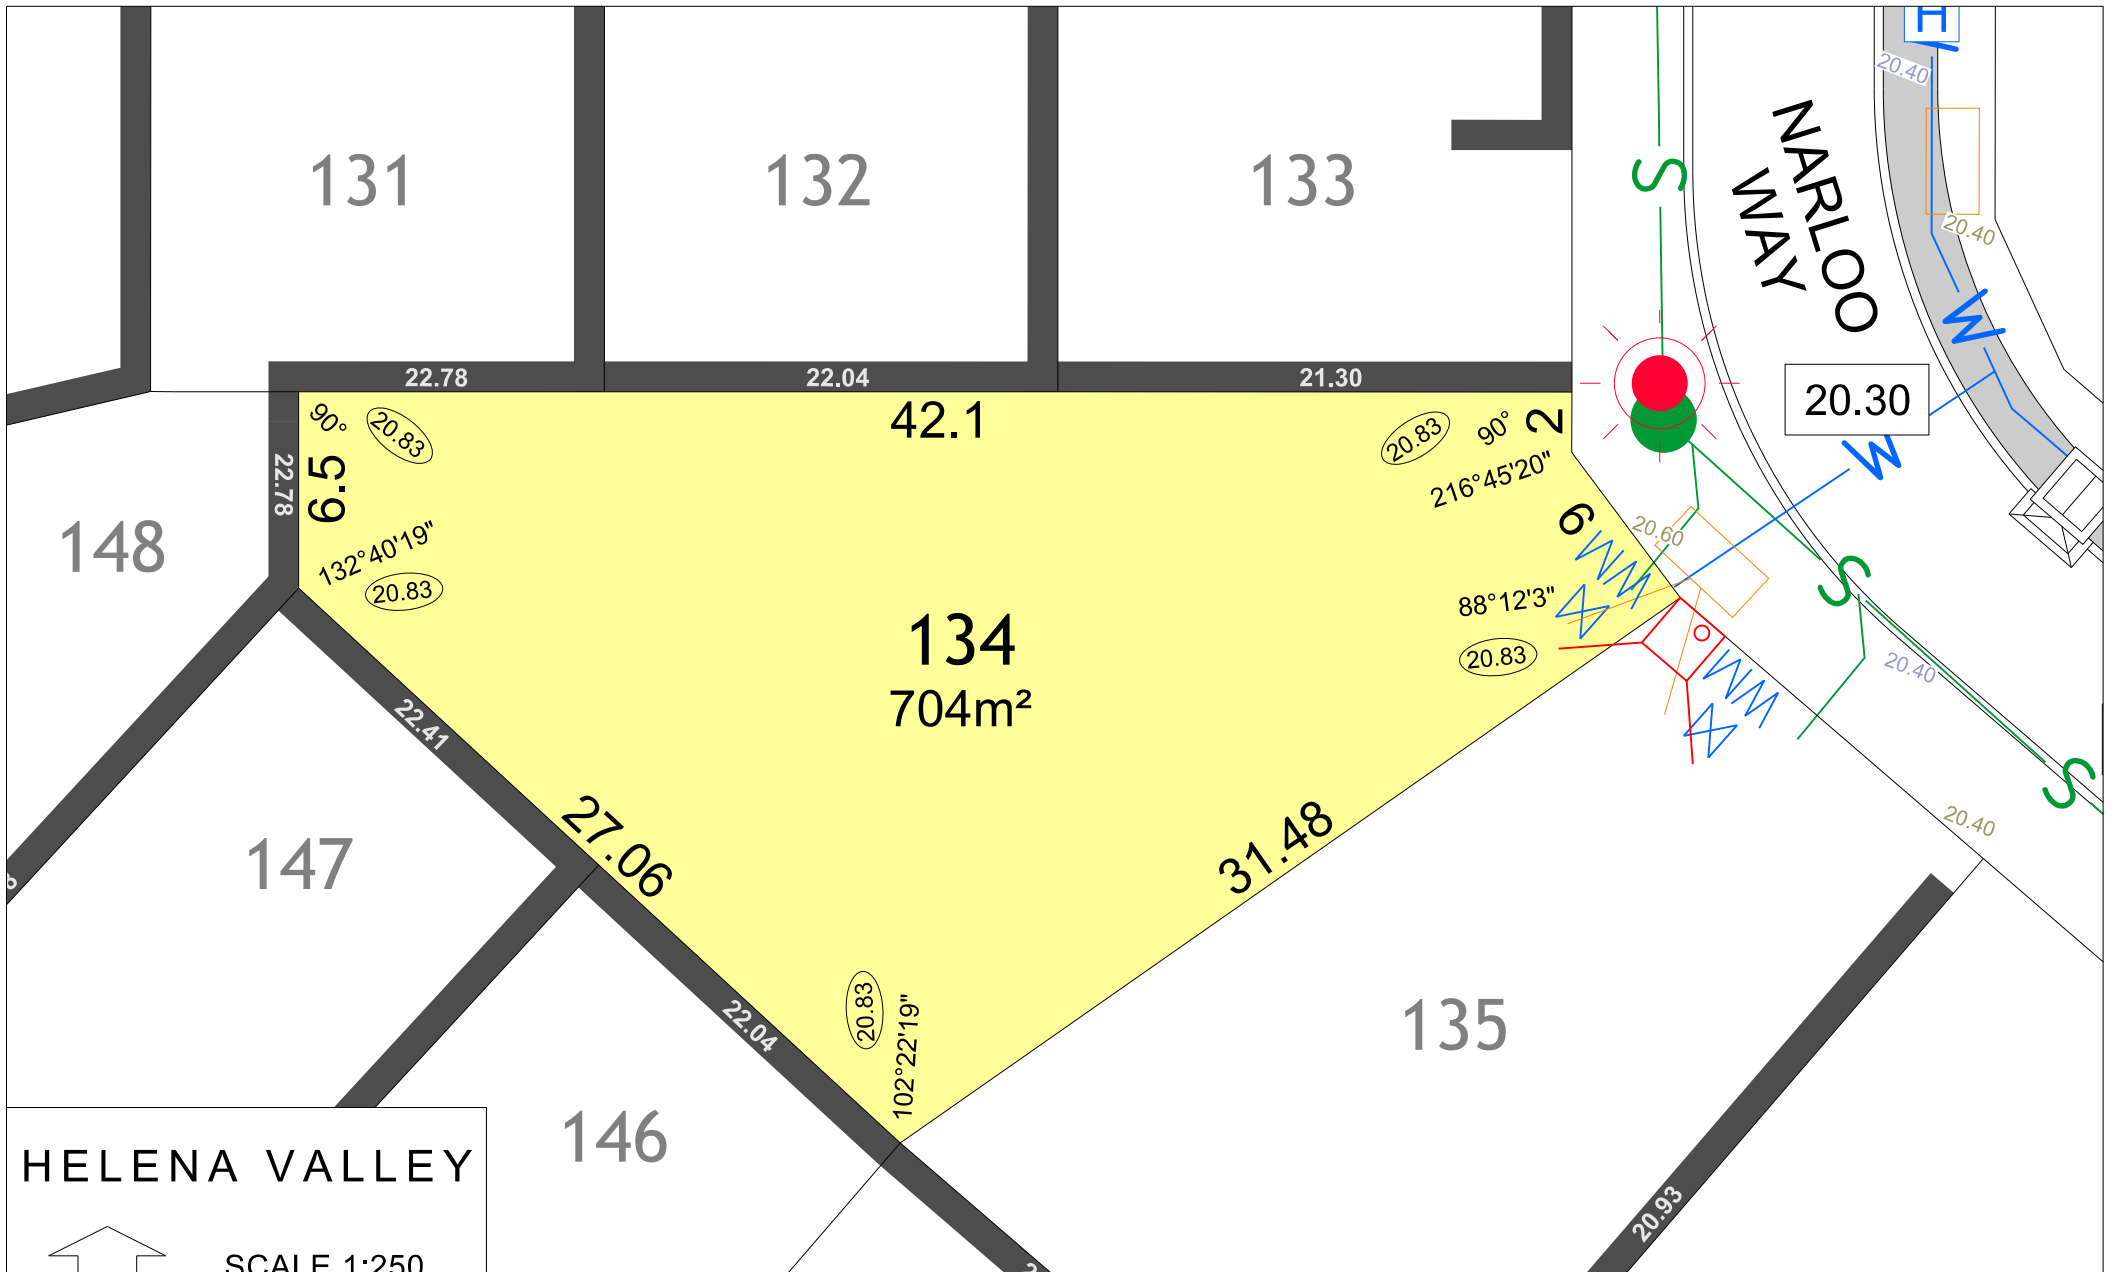

# HELENA VALLEY

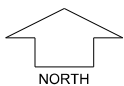


SCALE 1:250

MNG. Ref: 98942lip-020a Date: 18/10/2018

All dimensions and areas are subject to survey. The particulars on this brochure are supplied for information only and shall not be taken as a representation in any respect on the part of the Vendor or its agent. Authorities should be consulted when services are contained within lot boundaries as building restrictions may apply. All retaining walls and associated easements are shown exaggerated for clarity.

## LEGEND

WATER	DRAINAGE	LIMESTONE RETAINING WALL & HEIGHT	POWER DOME MINI PILLAR	26.80 TOP OF KERB HEIGHT
WATER METER	BIN PADS	CROSSOVER	POWER DOME UNIVERSAL PILLAR	26.16 SPOT LEVEL
VALVE / HYDRANT	FOOTPATH	SUBSOIL DRAINAGE AND MANHOLE	STREETLIGHTS	26.32 PAD LEVEL
SEWER / MANHOLE	TREE RETAINED	NATIONAL BROADBAND NETWORK	PADMOUNT SITE	26.40 ROAD LEVEL
3M WIDE DRAINAGE EASEMENT				

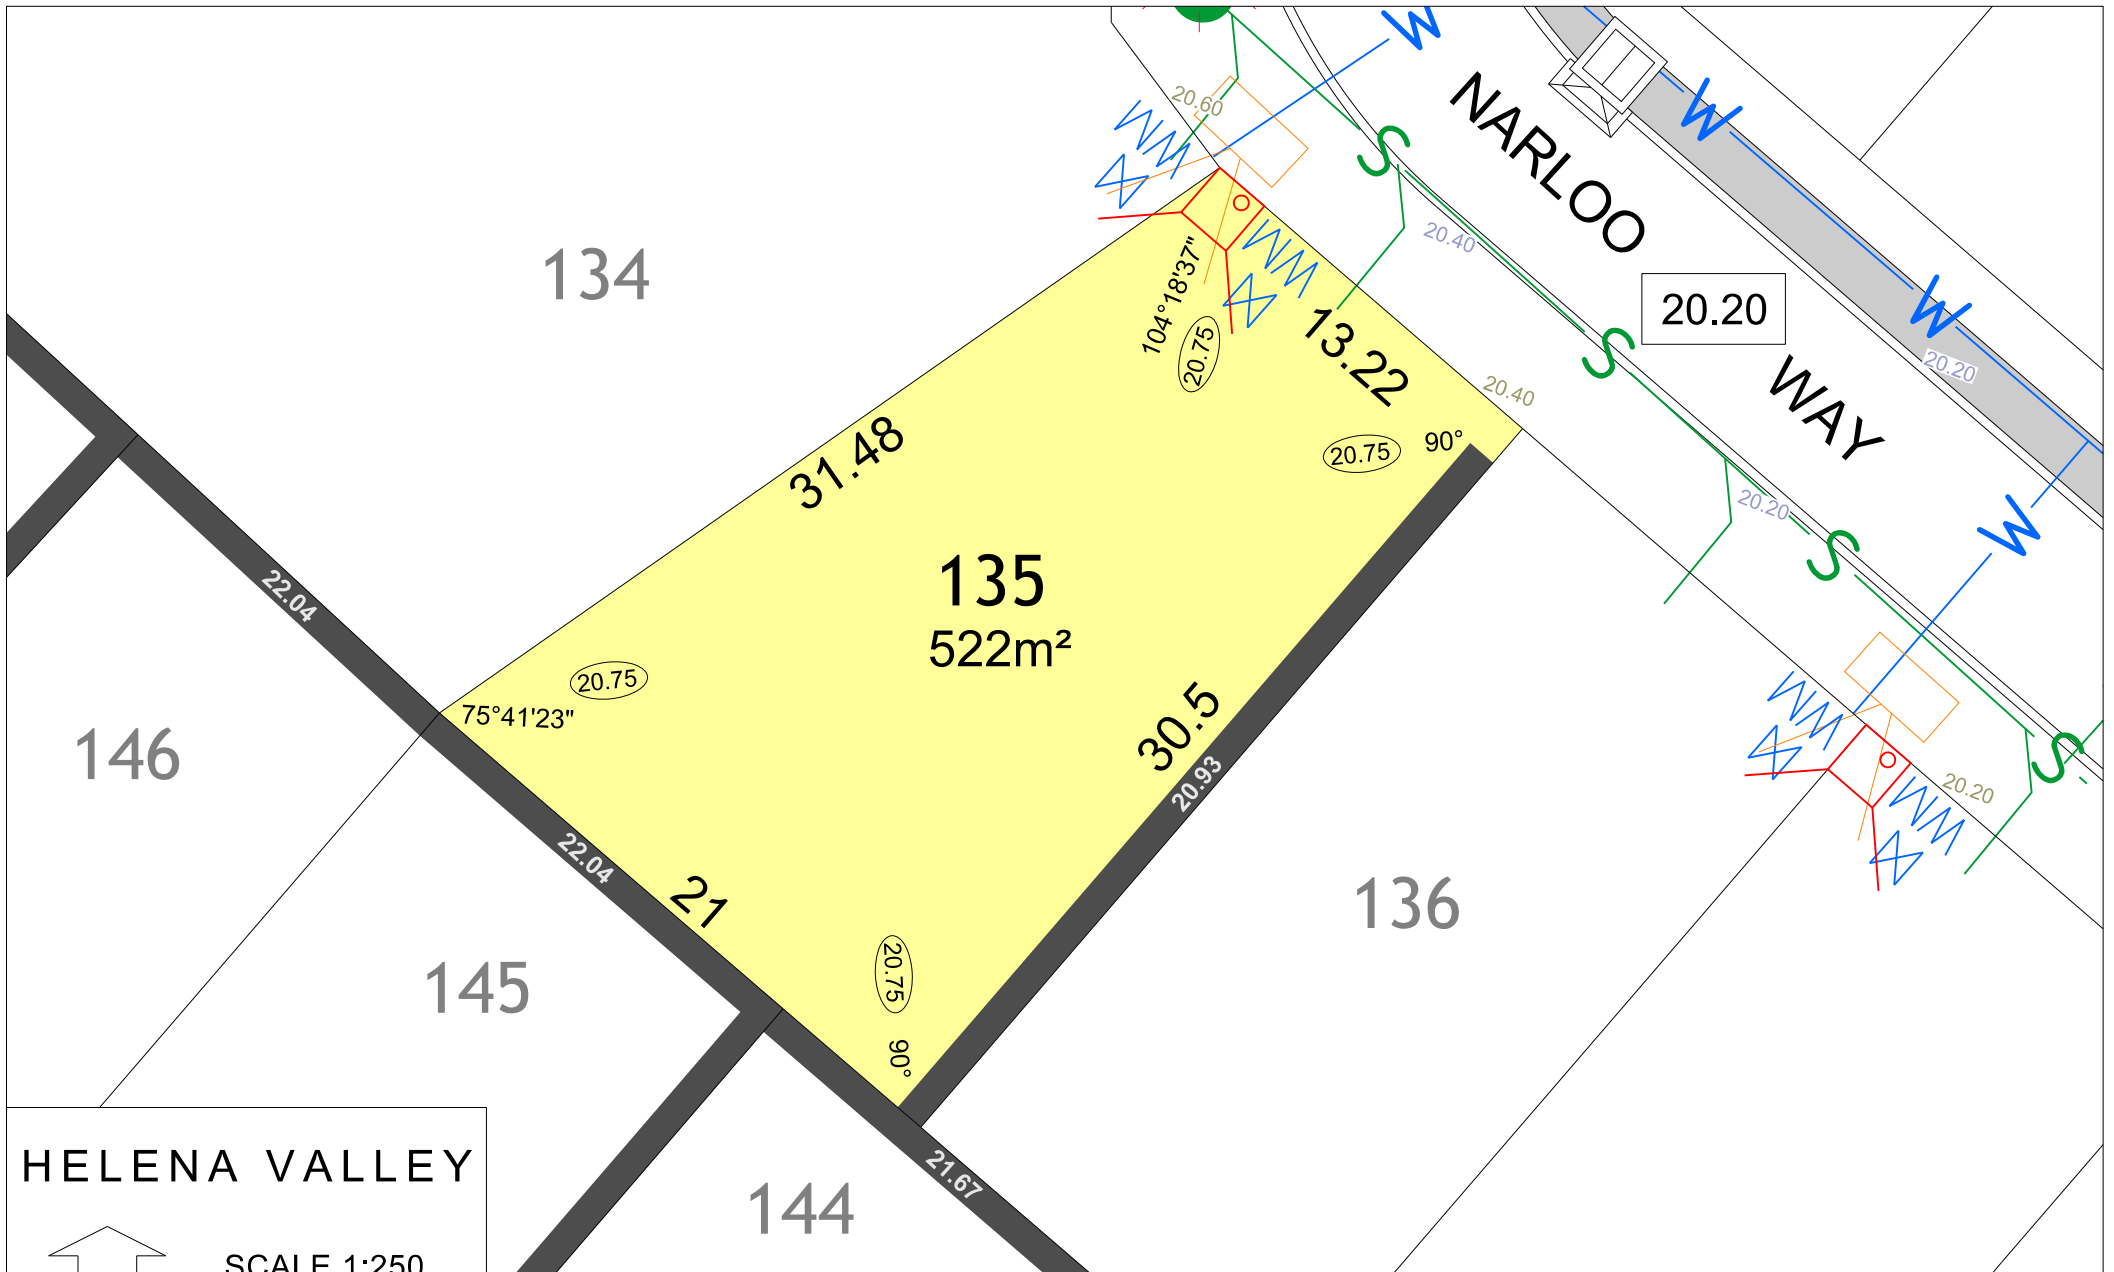

**HELENA VALLEY**


NORTH

SCALE 1:250


MNG. Ref: 98942lip-020a Date: 18/10/2018

All dimensions and areas are subject to survey. The particulars on this brochure are supplied for information only and shall not be taken as a representation in any respect on the part of the Vendor or its agent. Authorities should be consulted when services are contained within lot boundaries as building restrictions may apply. All retaining walls and associated easements are shown exaggerated for clarity.

LEGEND			
	WATER		DRAINAGE
	WATER METER		BIN PADS
	VALVE / HYDRANT		FOOTPATH
	SEWER / MANHOLE		TREE RETAINED
	3M WIDE DRAINAGE EASEMENT		LIMESTONE RETAINING WALL & HEIGHT
			CROSSOVER
			SUBSOIL DRAINAGE AND MANHOLE
			NATIONAL BROADBAND NETWORK
			POWER DOME MINI PILLAR
			POWER DOME UNIVERSAL PILLAR
			STREETLIGHTS
			PADMOUNT SITE
			TOP OF KERB HEIGHT
			SPOT LEVEL
			PAD LEVEL
			ROAD LEVEL

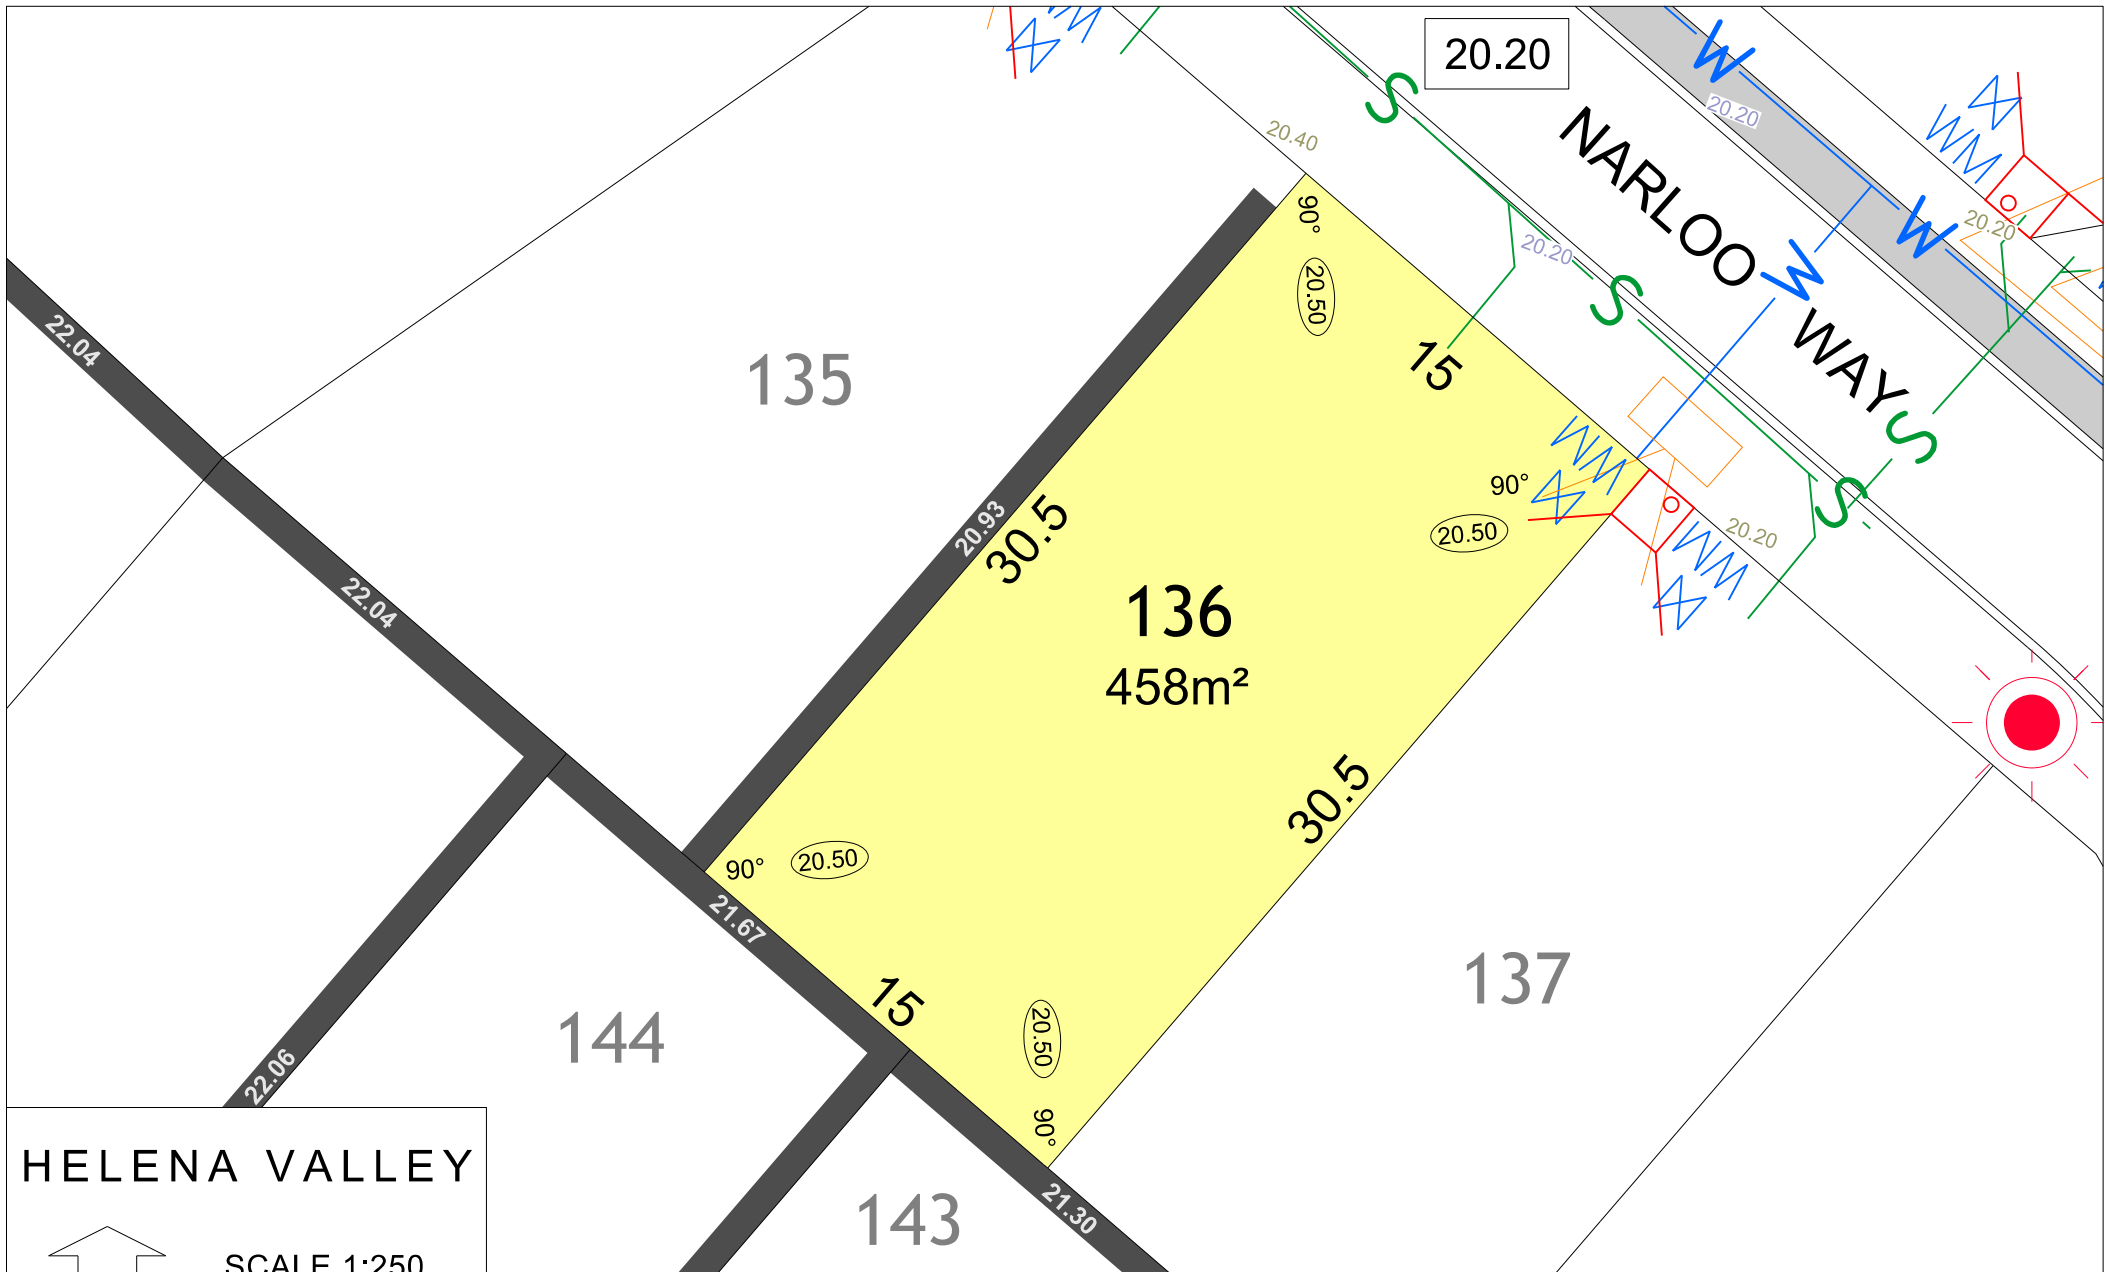



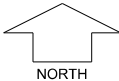
















 

**HELENA VALLEY**


 NORTH

SCALE 1:250


**MNG**. Ref: 98942lip-020a Date: 18/10/2018

All dimensions and areas are subject to survey. The particulars on this brochure are supplied for information only and shall not be taken as a representation in any respect on the part of the Vendor or its agent. Authorities should be consulted when services are contained within lot boundaries as building restrictions may apply. All retaining walls and associated easements are shown exaggerated for clarity.

LEGEND				
 WATER	 DRAINAGE	 26.54 LIMESTONE RETAINING WALL & HEIGHT	 POWER DOME MINI PILLAR	 26.80 TOP OF KERB HEIGHT
 WATER METER	 BIN PADS	 CROSSOVER	 POWER DOME UNIVERSAL PILLAR	 26.16 SPOT LEVEL
 VALVE / HYDRANT	 FOOTPATH	 SUBSOIL DRAINAGE AND MANHOLE	 STREETLIGHTS	 26.32 PAD LEVEL
 SEWER / MANHOLE	 TREE RETAINED	 NATIONAL BROADBAND NETWORK	 PADMOUNT SITE	 26.40 ROAD LEVEL
 3M WIDE DRAINAGE EASEMENT				

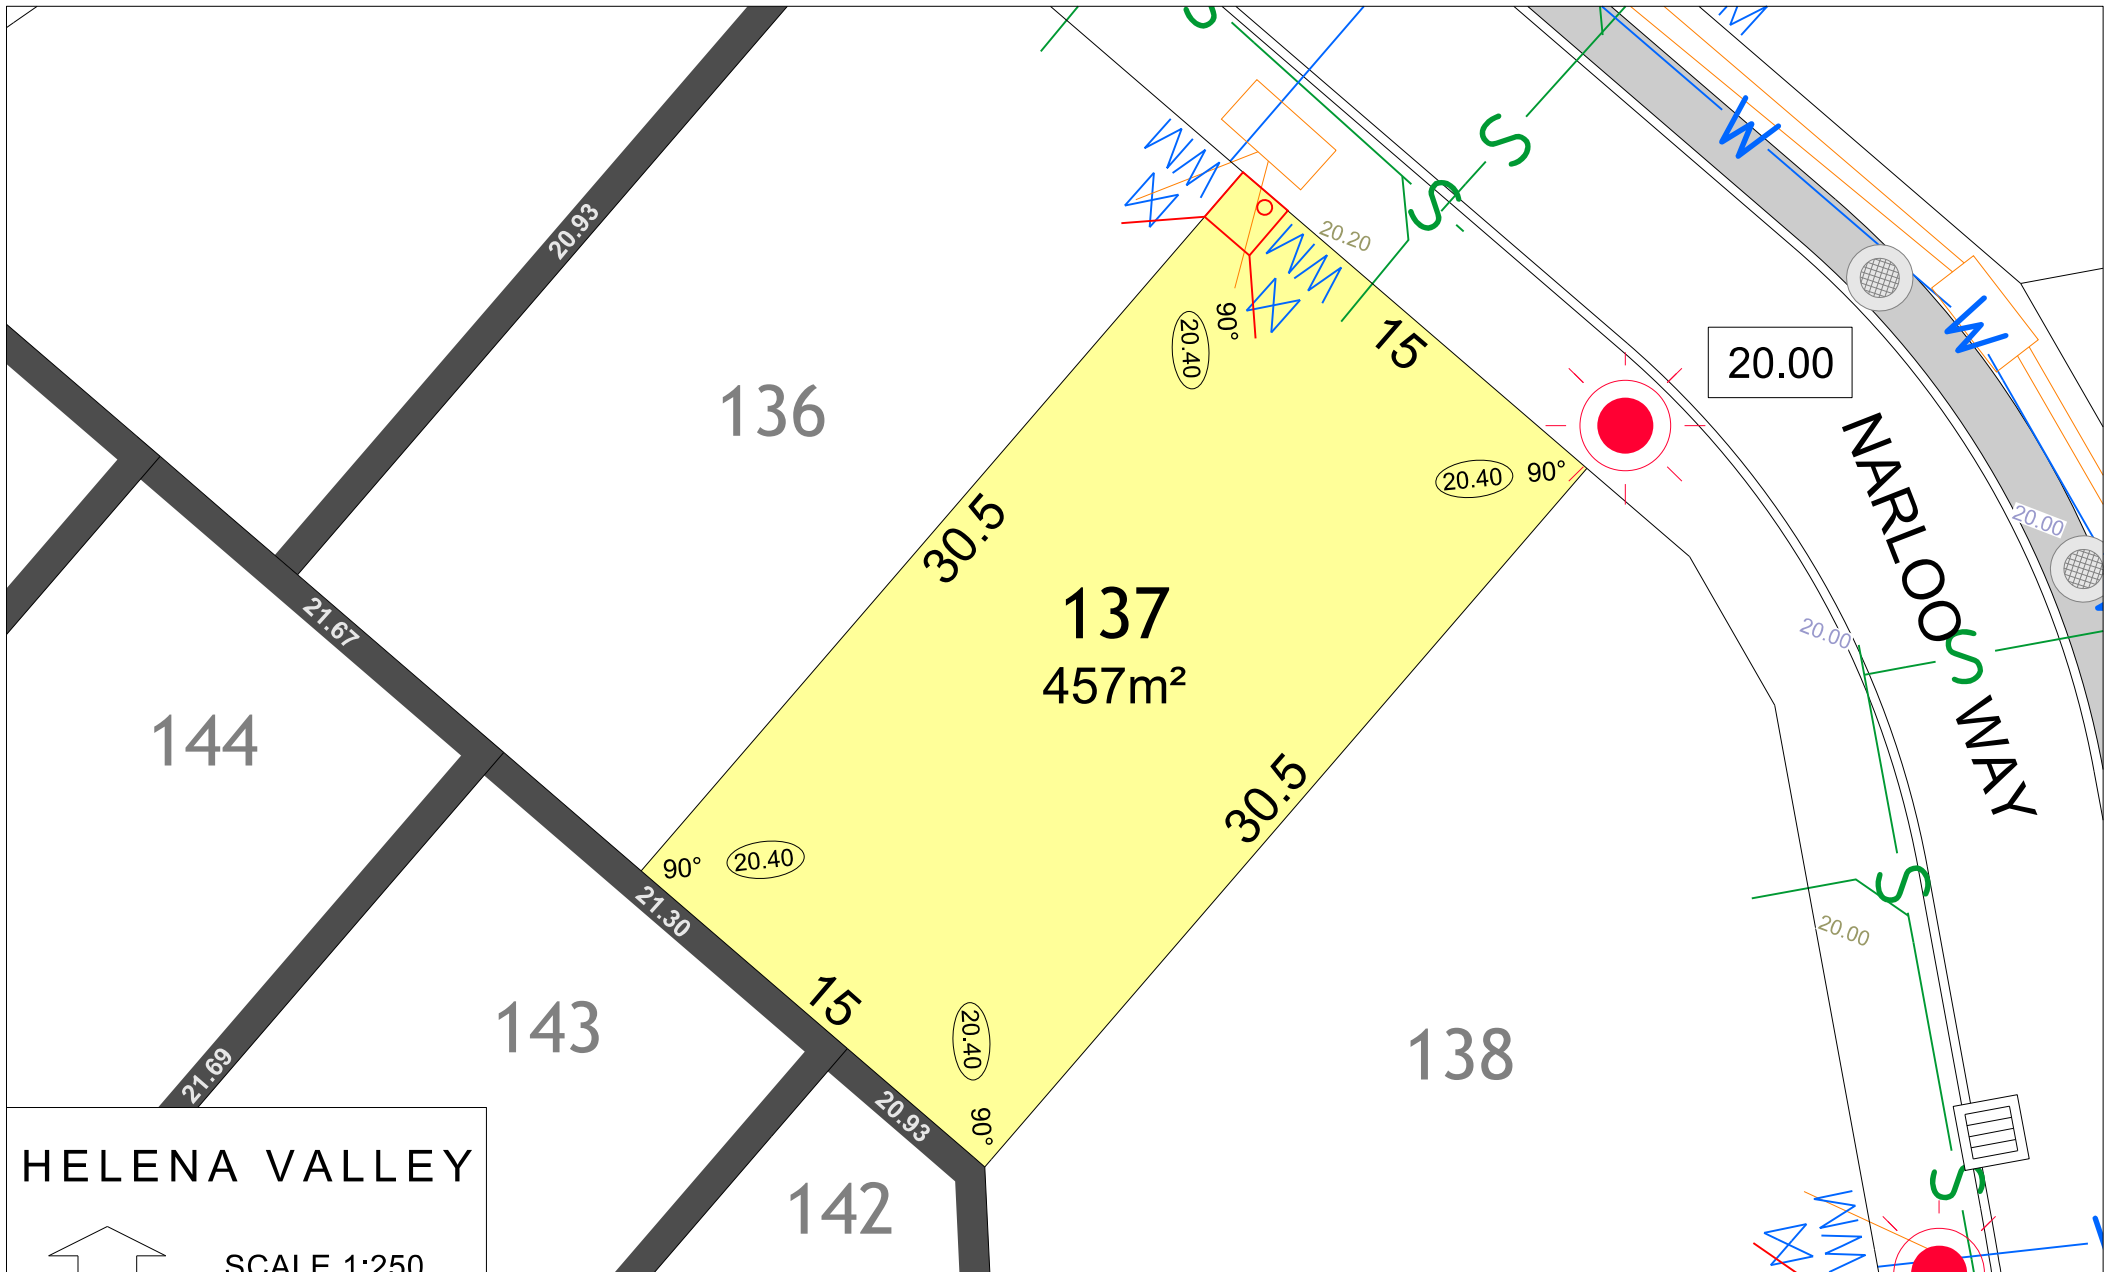

# HELENA VALLEY

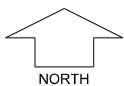


SCALE 1:250

MNG. Ref: 98942lip-020a Date: 18/10/2018


All dimensions and areas are subject to survey. The particulars on this brochure are supplied for information only and shall not be taken as a representation in any respect on the part of the Vendor or its agent. Authorities should be consulted when services are contained within lot boundaries as building restrictions may apply. All retaining walls and associated easements are shown exaggerated for clarity.

## LEGEND

WATER	DRAINAGE	LIMESTONE RETAINING WALL & HEIGHT	POWER DOME MINI PILLAR	26.80 TOP OF KERB HEIGHT
WATER METER	BIN PADS	CROSSOVER	POWER DOME UNIVERSAL PILLAR	26.16 SPOT LEVEL
VALVE / HYDRANT	FOOTPATH	SUBSOIL DRAINAGE AND MANHOLE	STREETLIGHTS	26.32 PAD LEVEL
SEWER / MANHOLE	TREE RETAINED	NATIONAL BROADBAND NETWORK	PADMOUNT SITE	26.40 ROAD LEVEL
3M WIDE DRAINAGE EASEMENT				

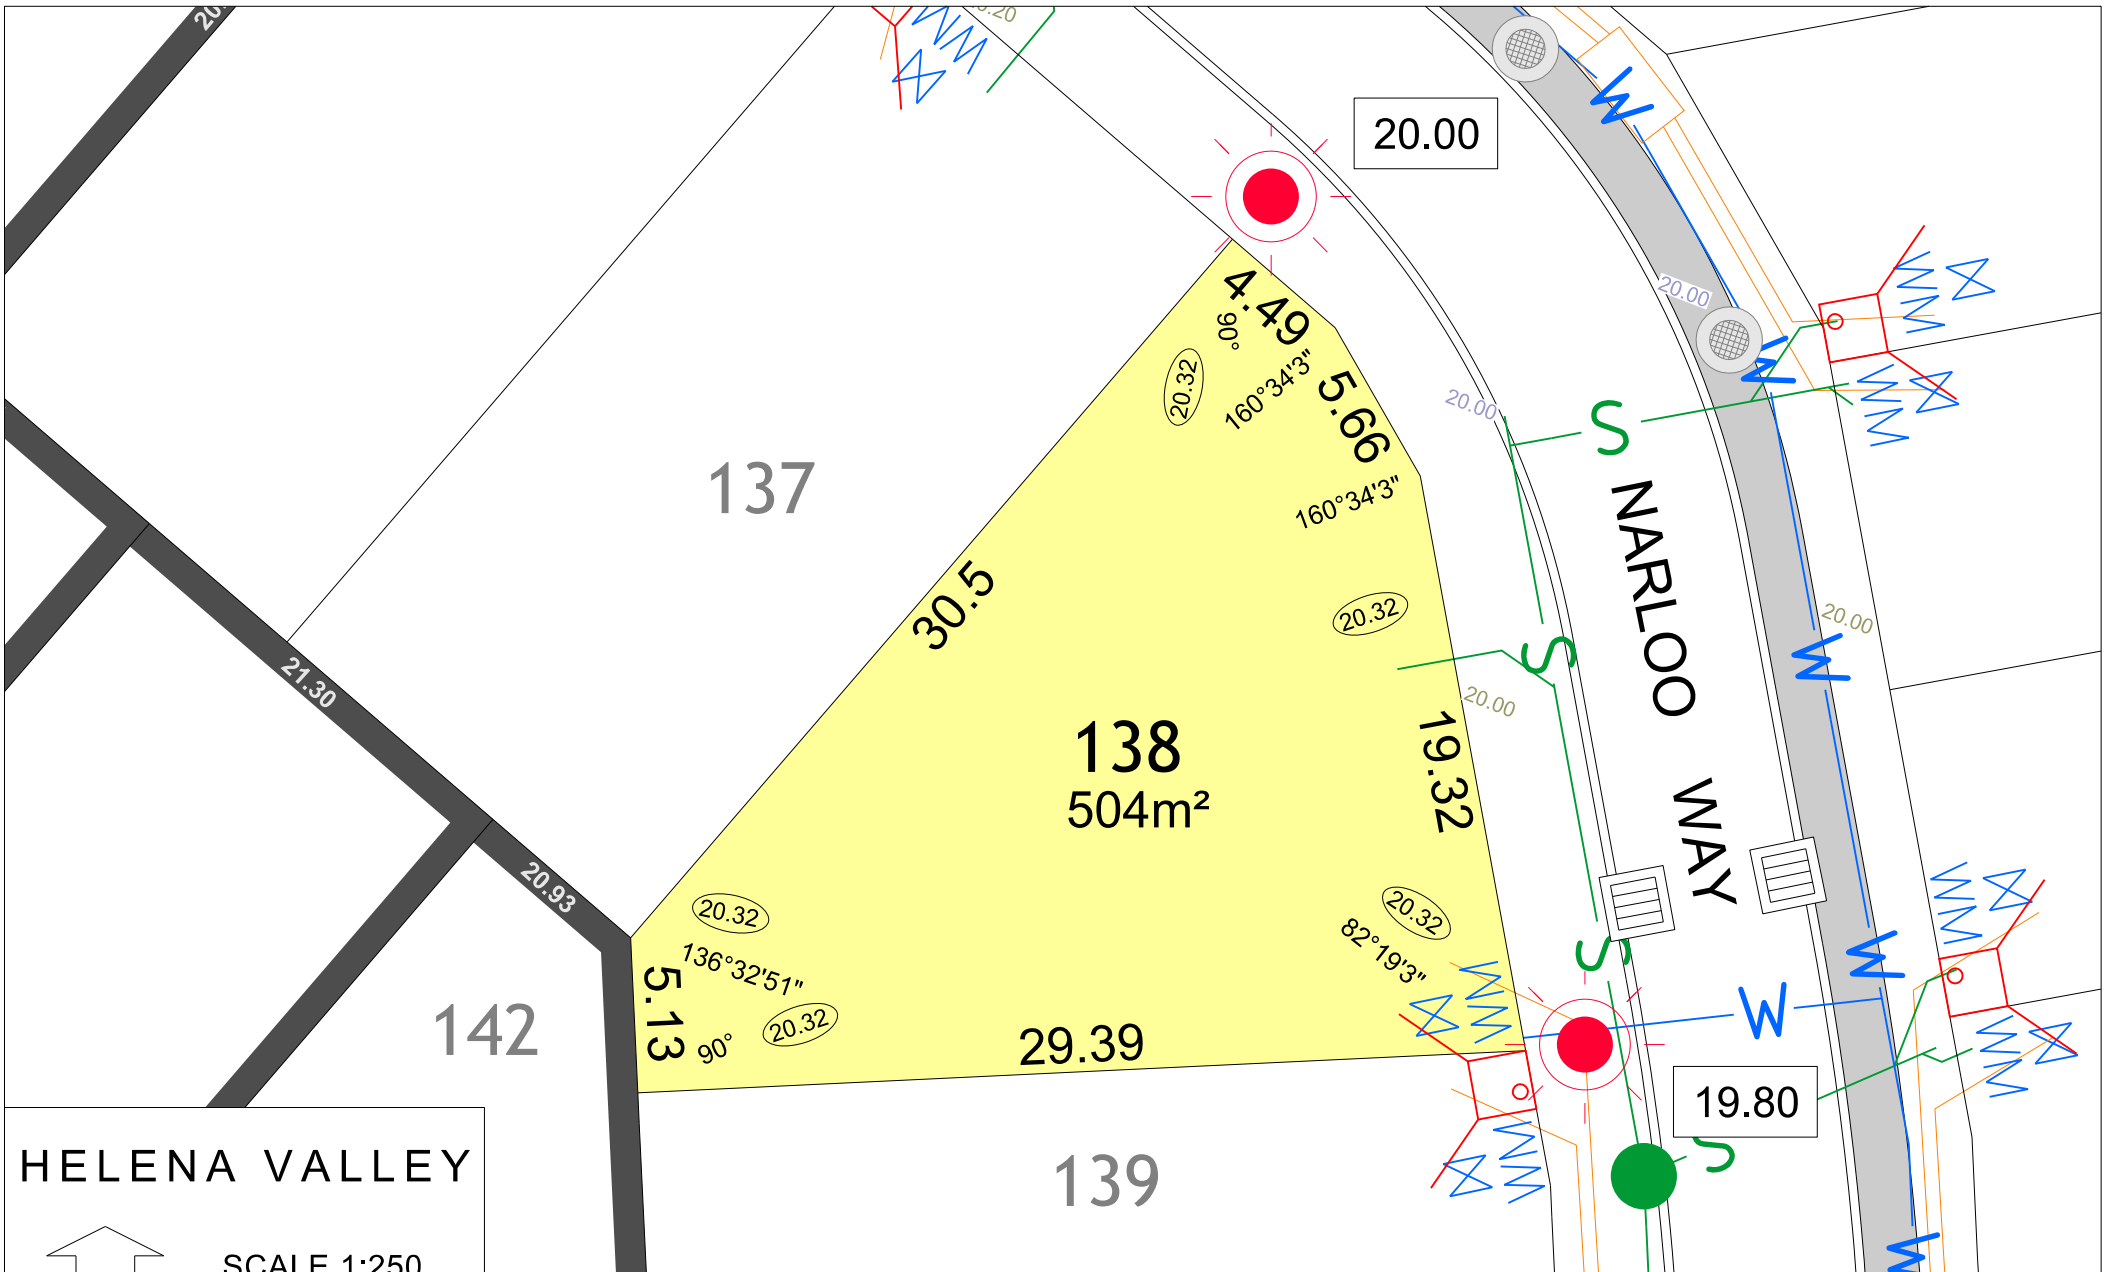

# HELENA VALLEY

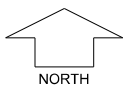

SCALE 1:250


MNG. Ref: 98942lip-020a Date: 18/10/2018

All dimensions and areas are subject to survey. The particulars on this brochure are supplied for information only and shall not be taken as a representation in any respect on the part of the Vendor or its agent. Authorities should be consulted when services are contained within lot boundaries as building restrictions may apply. All retaining walls and associated easements are shown exaggerated for clarity.


## LEGEND

WATER	DRAINAGE	LIMESTONE RETAINING WALL & HEIGHT	POWER DOME MINI PILLAR	TOP OF KERB HEIGHT
WATER METER	BIN PADS	CROSSOVER	POWER DOME UNIVERSAL PILLAR	SPOT LEVEL
VALVE / HYDRANT	FOOTPATH	SUBSOIL DRAINAGE AND MANHOLE	STREETLIGHTS	PAD LEVEL
SEWER / MANHOLE	TREE RETAINED	NATIONAL BROADBAND NETWORK	PADMOUNT SITE	ROAD LEVEL
3M WIDE DRAINAGE EASEMENT				



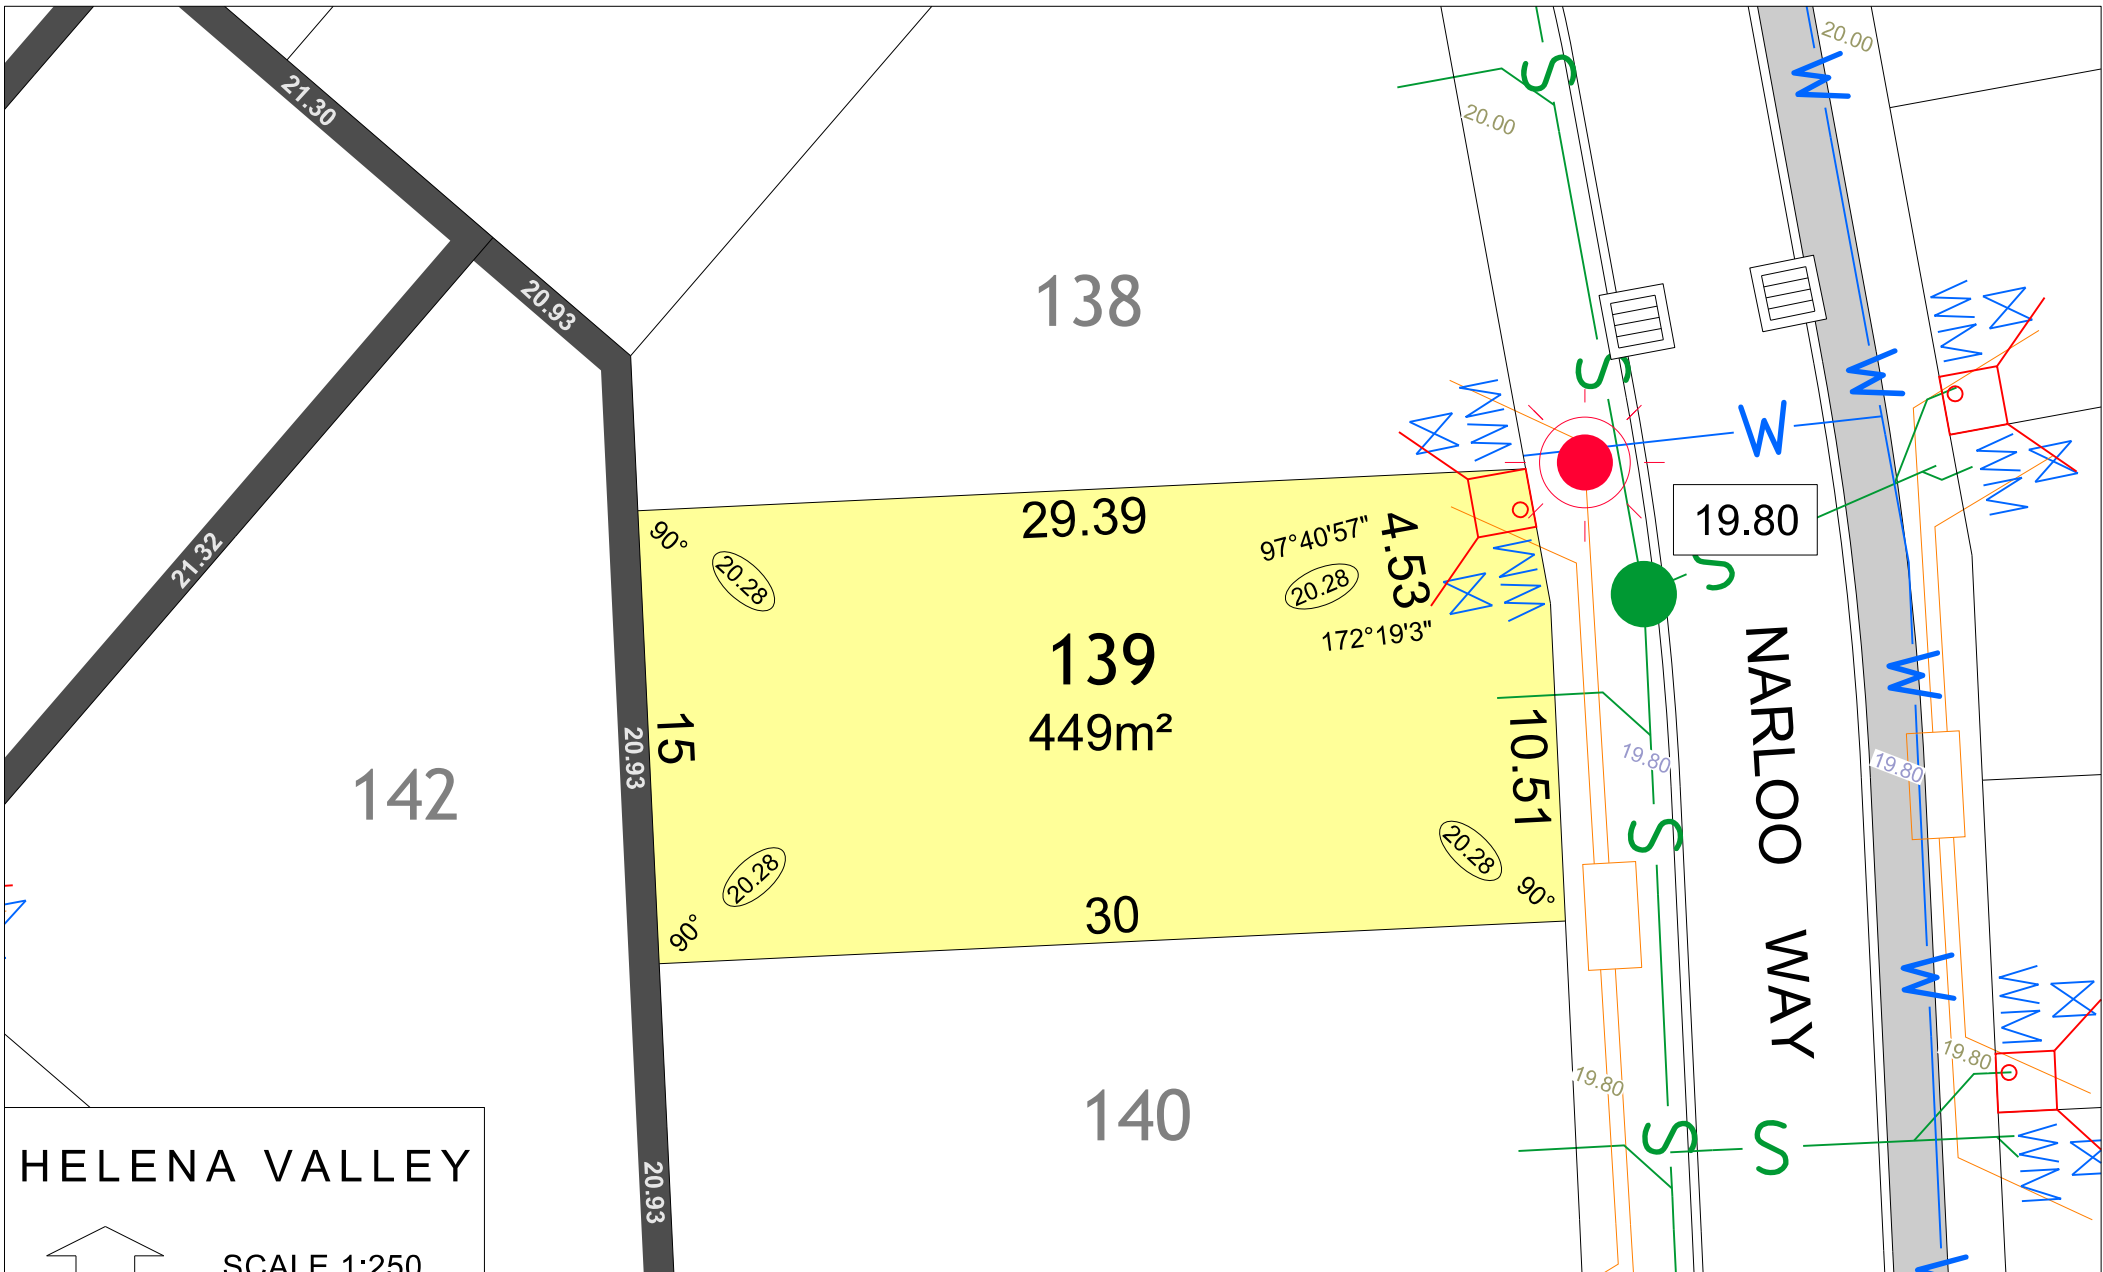

# HELENA VALLEY

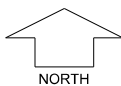


SCALE 1:250

MNG. Ref: 98942lip-020a Date: 18/10/2018


All dimensions and areas are subject to survey. The particulars on this brochure are supplied for information only and shall not be taken as a representation in any respect on the part of the Vendor or its agent. Authorities should be consulted when services are contained within lot boundaries as building restrictions may apply. All retaining walls and associated easements are shown exaggerated for clarity.

## LEGEND

WATER	DRAINAGE	LIMESTONE RETAINING WALL & HEIGHT	POWER DOME MINI PILLAR	TOP OF KERB HEIGHT
WATER METER	BIN PADS	CROSSOVER	POWER DOME UNIVERSAL PILLAR	SPOT LEVEL
VALVE / HYDRANT	FOOTPATH	SUBSOIL DRAINAGE AND MANHOLE	STREETLIGHTS	PAD LEVEL
SEWER / MANHOLE	TREE RETAINED	NATIONAL BROADBAND NETWORK	PADMOUNT SITE	ROAD LEVEL
3M WIDE DRAINAGE EASEMENT				

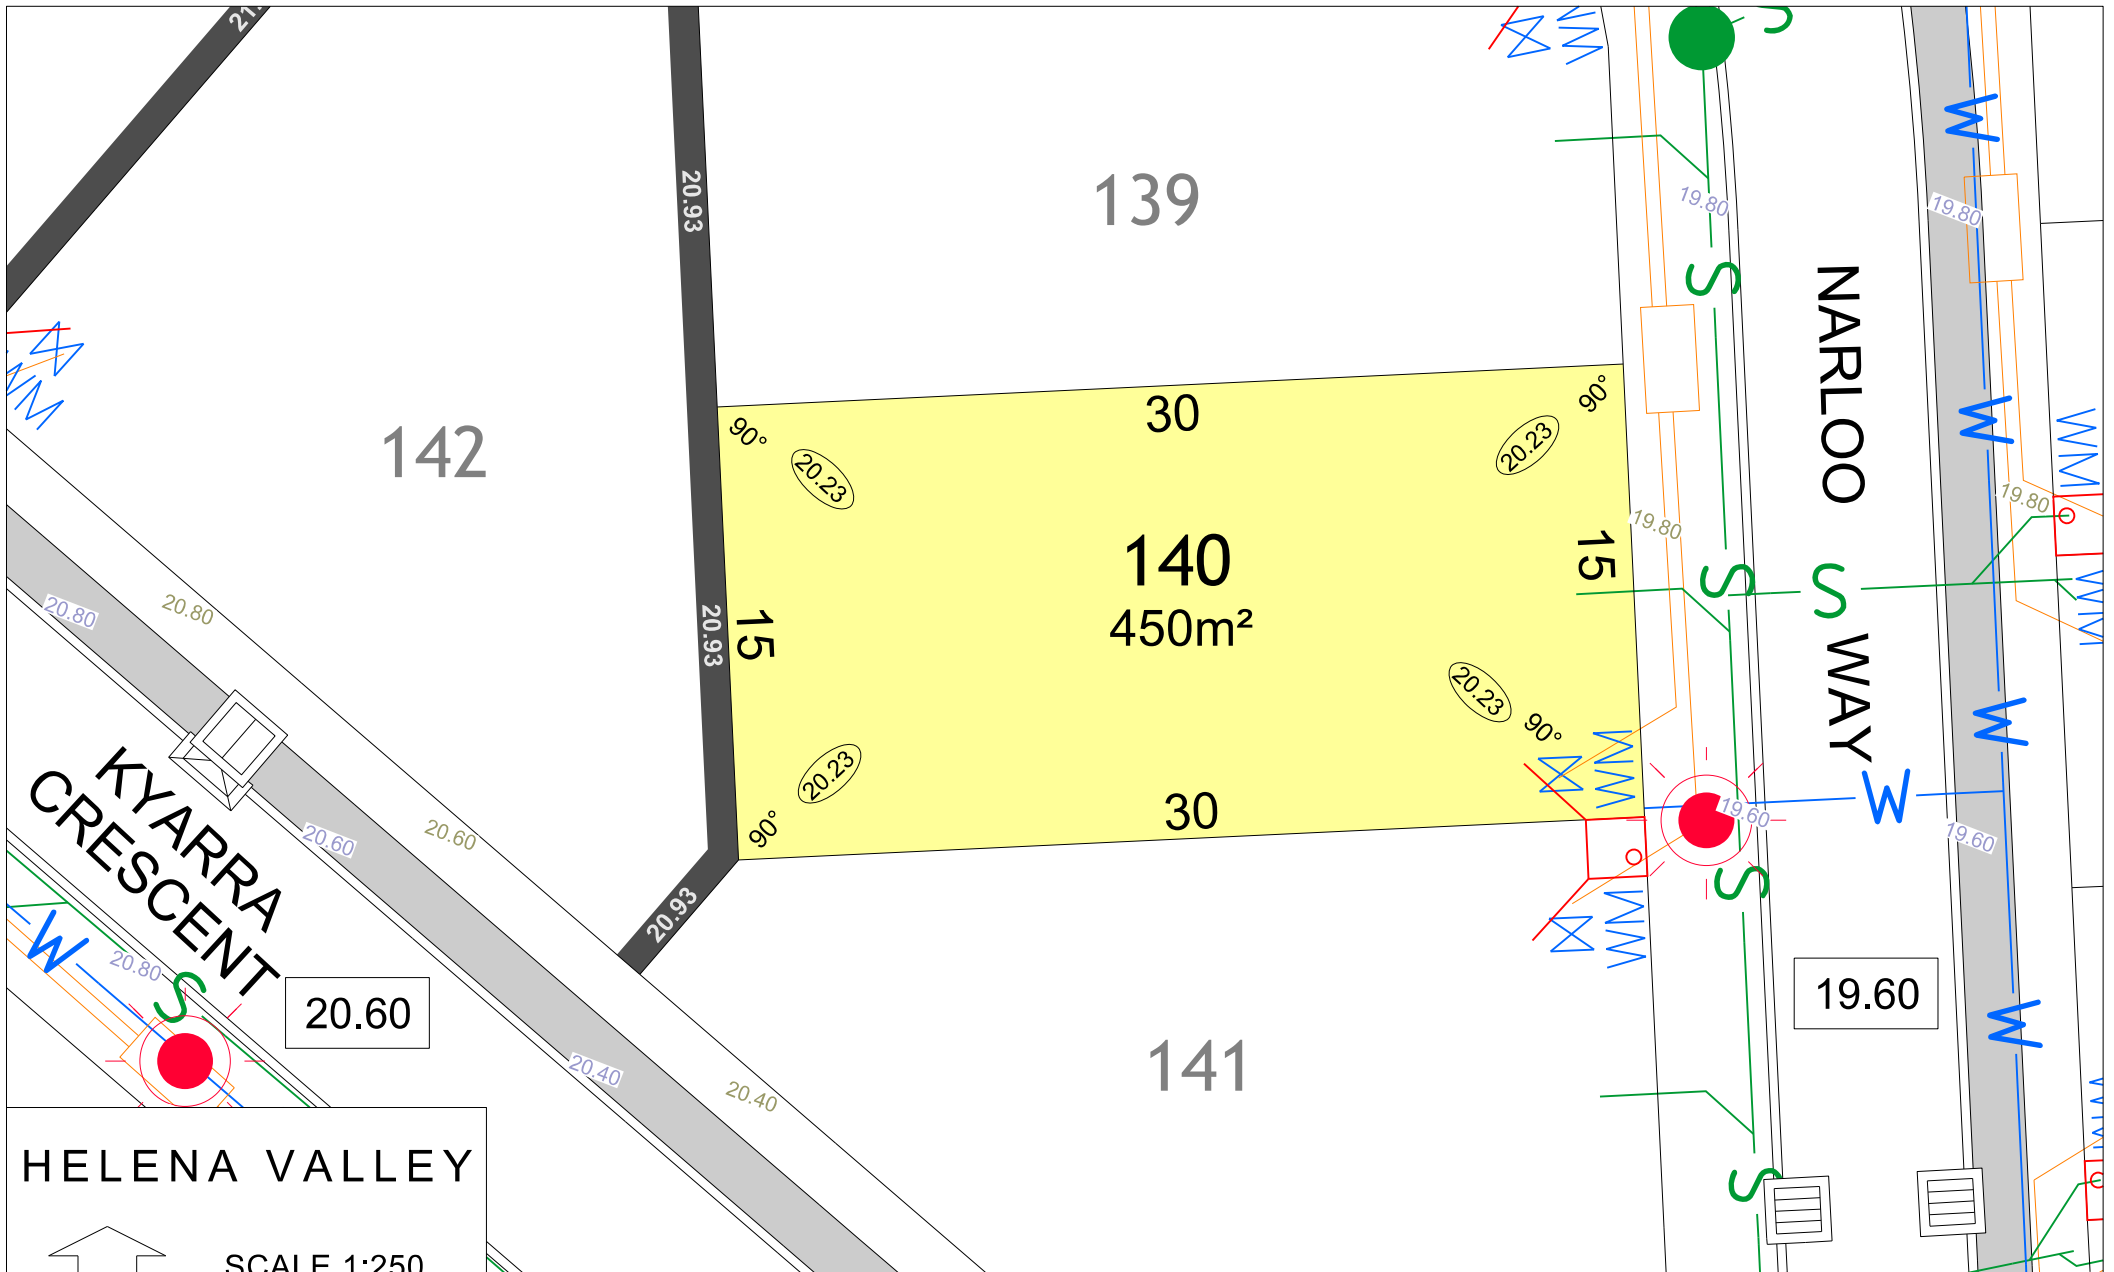

# HELENA VALLEY

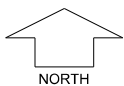

SCALE 1:250

MNG. Ref: 98942lip-020a Date: 18/10/2018

All dimensions and areas are subject to survey. The particulars on this brochure are supplied for information only and shall not be taken as a representation in any respect on the part of the Vendor or its agent. Authorities should be consulted when services are contained within lot boundaries as building restrictions may apply. All retaining walls and associated easements are shown exaggerated for clarity.

## LEGEND

WATER	DRAINAGE	LIMESTONE RETAINING WALL & HEIGHT	POWER DOME MINI PILLAR	TOP OF KERB HEIGHT
WATER METER	BIN PADS	CROSSOVER	POWER DOME UNIVERSAL PILLAR	SPOT LEVEL
VALVE / HYDRANT	FOOTPATH	SUBSOIL DRAINAGE AND MANHOLE	STREETLIGHTS	PAD LEVEL
SEWER / MANHOLE	TREE RETAINED	NATIONAL BROADBAND NETWORK	PADMOUNT SITE	ROAD LEVEL
3M WIDE DRAINAGE EASEMENT				