

HELENA VALLEY




SCALE 1:250

MNG. Ref: 98942lip-020a Date: 18/10/2018


All dimensions and areas are subject to survey. The particulars on this brochure are supplied for information only and shall not be taken as a representation in any respect on the part of the Vendor or its agent. Authorities should be consulted when services are contained within lot boundaries as building restrictions may apply. All retaining walls and associated easements are shown exaggerated for clarity.

LEGEND

	WATER		DRAINAGE		LIMESTONE RETAINING WALL & HEIGHT		POWER DOME MINI PILLAR		TOP OF KERB HEIGHT
	WATER METER		BIN PADS		CROSSOVER		POWER DOME UNIVERSAL PILLAR		SPOT LEVEL
	VALVE / HYDRANT		FOOTPATH		SUBSOIL DRAINAGE AND MANHOLE		STREETLIGHTS		PAD LEVEL
	SEWER / MANHOLE		TREE RETAINED		NATIONAL BROADBAND NETWORK		PADMOUNT SITE		ROAD LEVEL
	3M WIDE DRAINAGE EASEMENT								

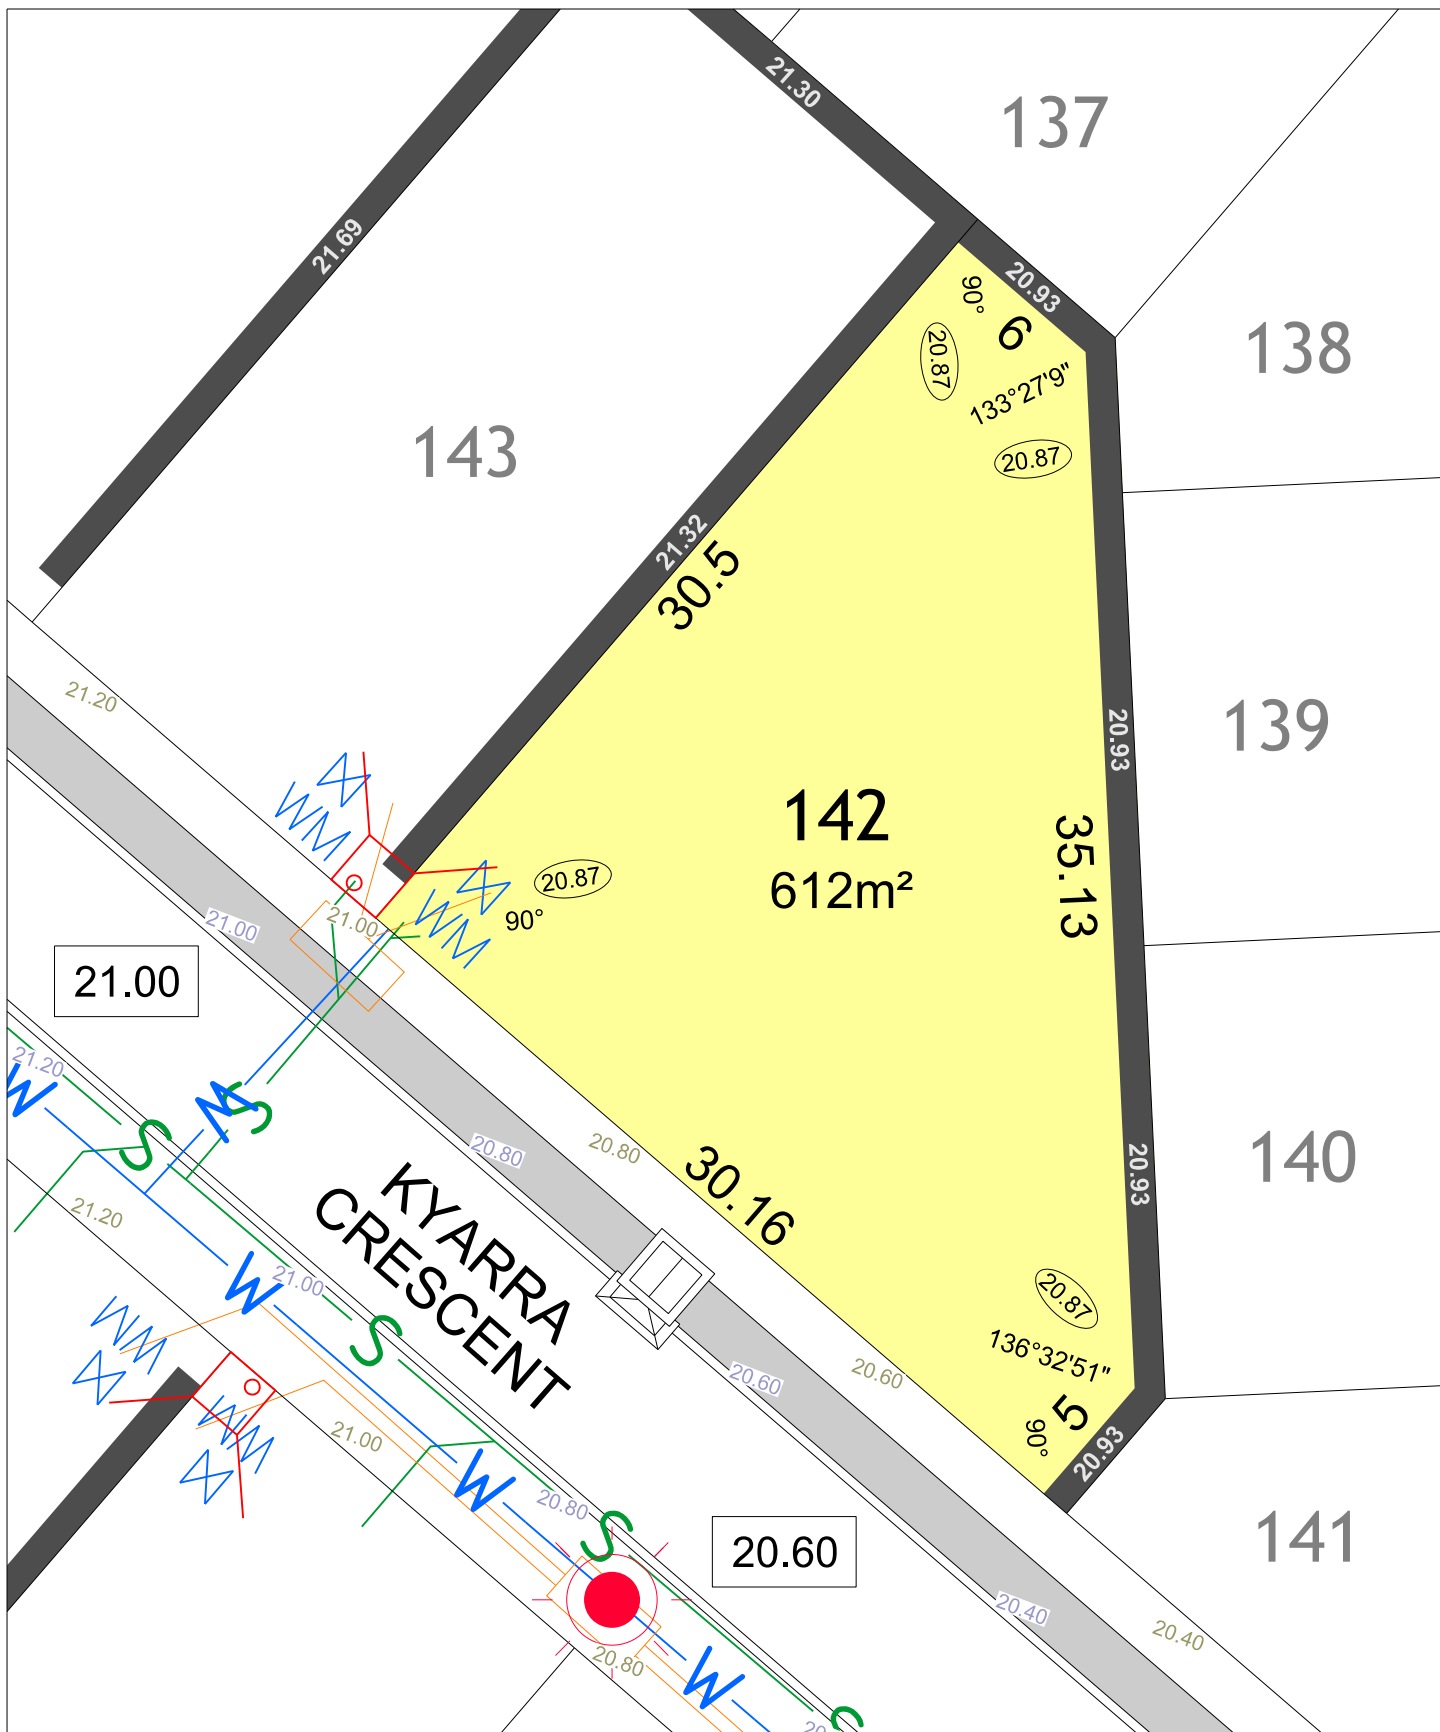

HELENA VALLEY

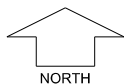


SCALE 1:250


MNG Ref: 98942lip-020a Date: 18/10/2018
All dimensions and areas are subject to survey. The particulars on this brochure are supplied for information only and shall not be taken as a representation in any respect on the part of the Vendor or its agent. Authorities should be consulted when services are contained within lot boundaries as building restrictions may apply. All retaining walls and associated easements are shown exaggerated for clarity.

LEGEND

	WATER		POWER DOME MINI PILLAR		LIMESTONE RETAINING WALL & HEIGHT		TOP OF KERB HEIGHT
	WATER METER		POWER DOME UNIVERSAL PILLAR		BIN PADS		SPOT LEVEL
	VALVE / HYDRANT		STREETLIGHTS		CROSSOVER		PAD LEVEL
	SEWER		PADMOUNT SITE		FOOTPATH		ROAD LEVEL
	DRAINAGE		SUBSOIL DRAINAGE / MANHOLE		TREE RETAINED		3M WIDE DRAINAGE EASEMENT
	NATIONAL BROADBAND NETWORK						

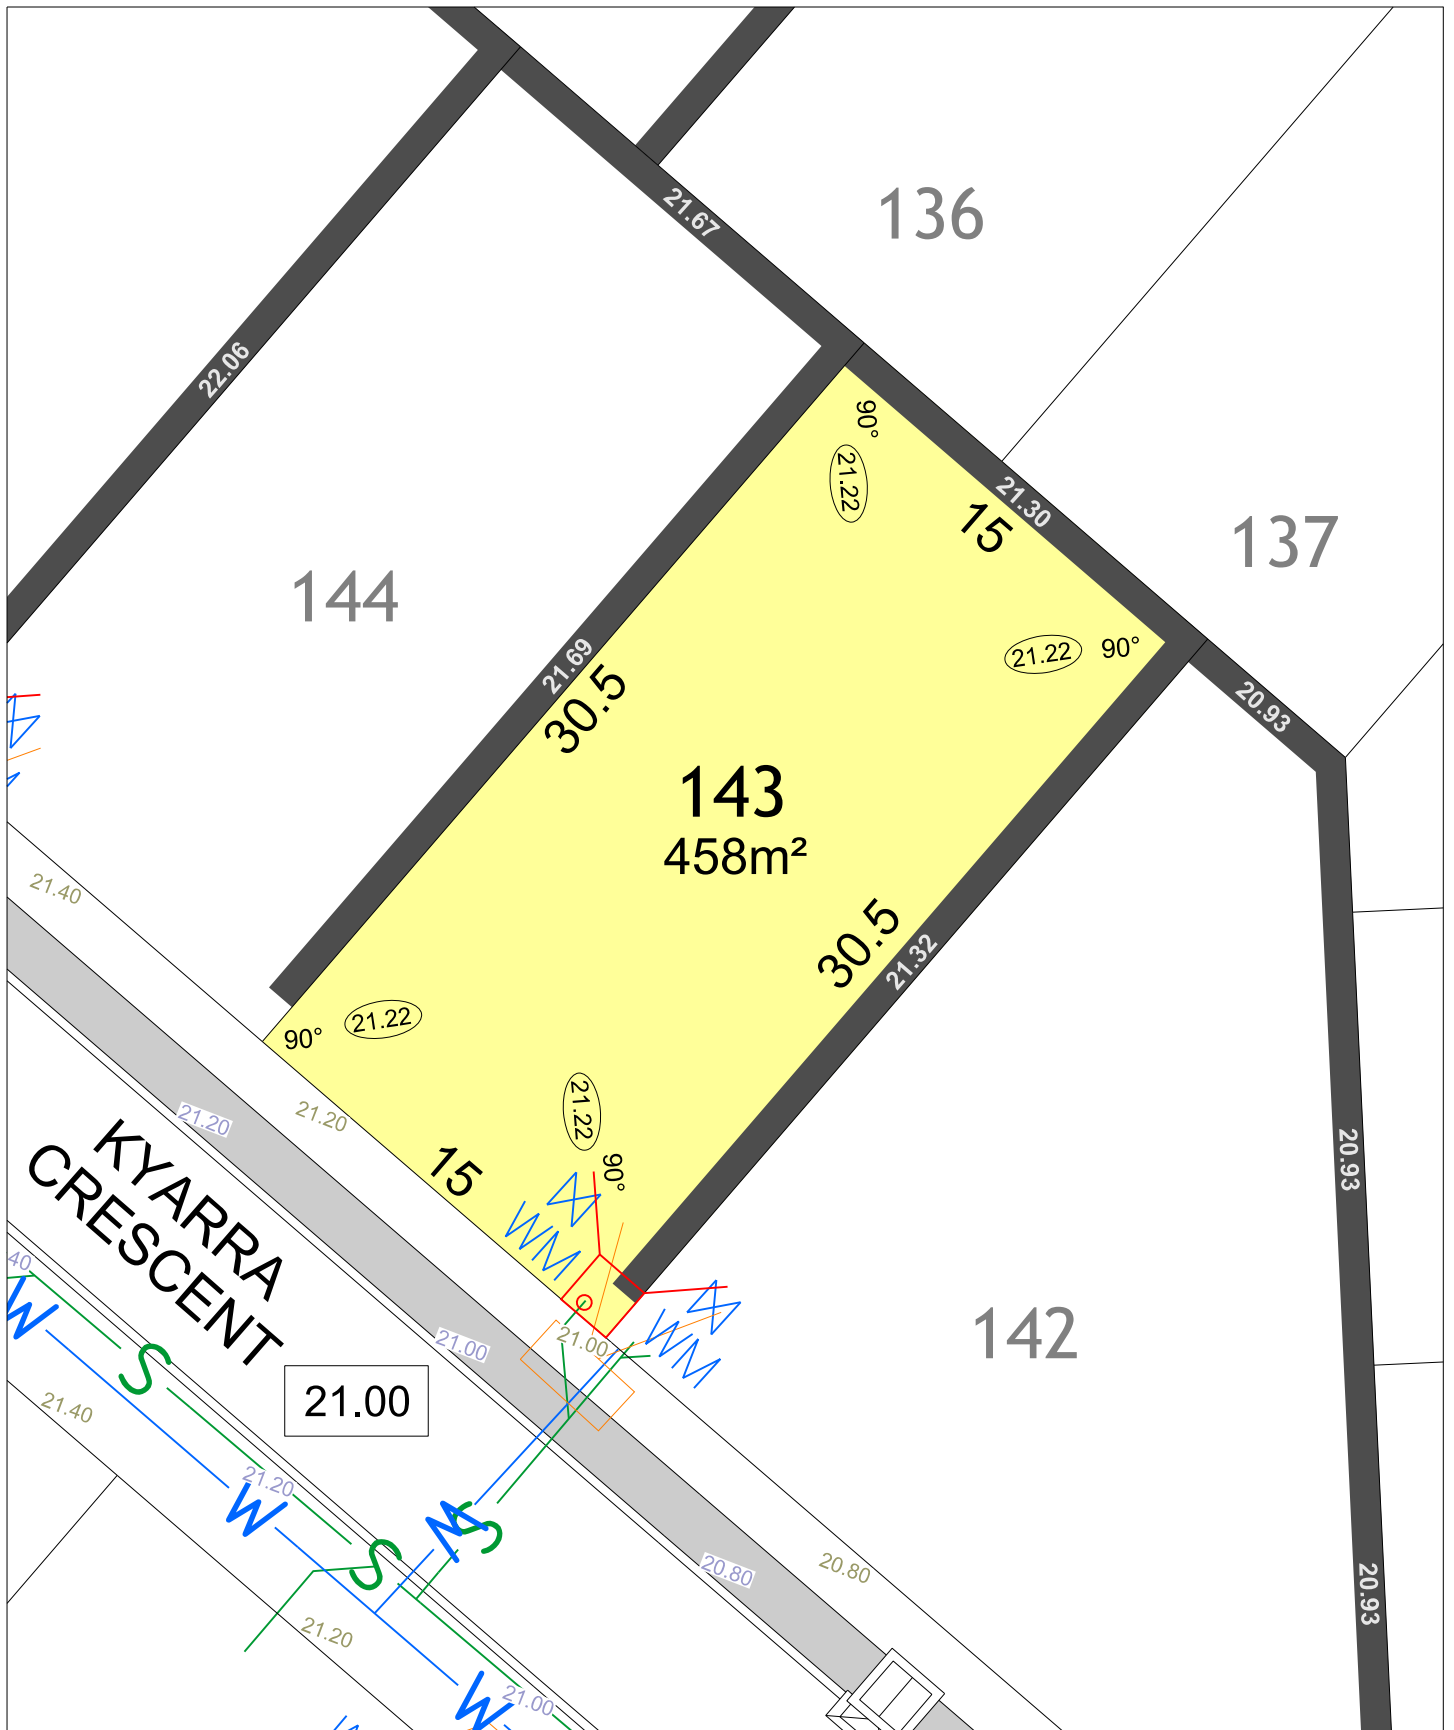

HELENA VALLEY

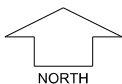


SCALE 1:250


MNG Ref: 98942lip-020a Date: 18/10/2018
All dimensions and areas are subject to survey. The particulars on this brochure are supplied for information only and shall not be taken as a representation in any respect on the part of the Vendor or its agent. Authorities should be consulted when services are contained within lot boundaries as building restrictions may apply. All retaining walls and associated easements are shown exaggerated for clarity.

LEGEND

	WATER		POWER DOME MINI PILLAR		LIMESTONE RETAINING WALL & HEIGHT
	WATER METER		POWER DOME UNIVERSAL PILLAR		BIN PADS
	VALVE / HYDRANT		STREETLIGHTS		CROSSOVER
	SEWER		PADMOUNT SITE		FOOTPATH
	DRAINAGE		SUBSOIL DRAINAGE / MANHOLE		TREE RETAINED
	NATIONAL BROADBAND NETWORK				TOP OF KERB HEIGHT
					SPOT LEVEL
					PAD LEVEL
					ROAD LEVEL
					3M WIDE DRAINAGE EASEMENT

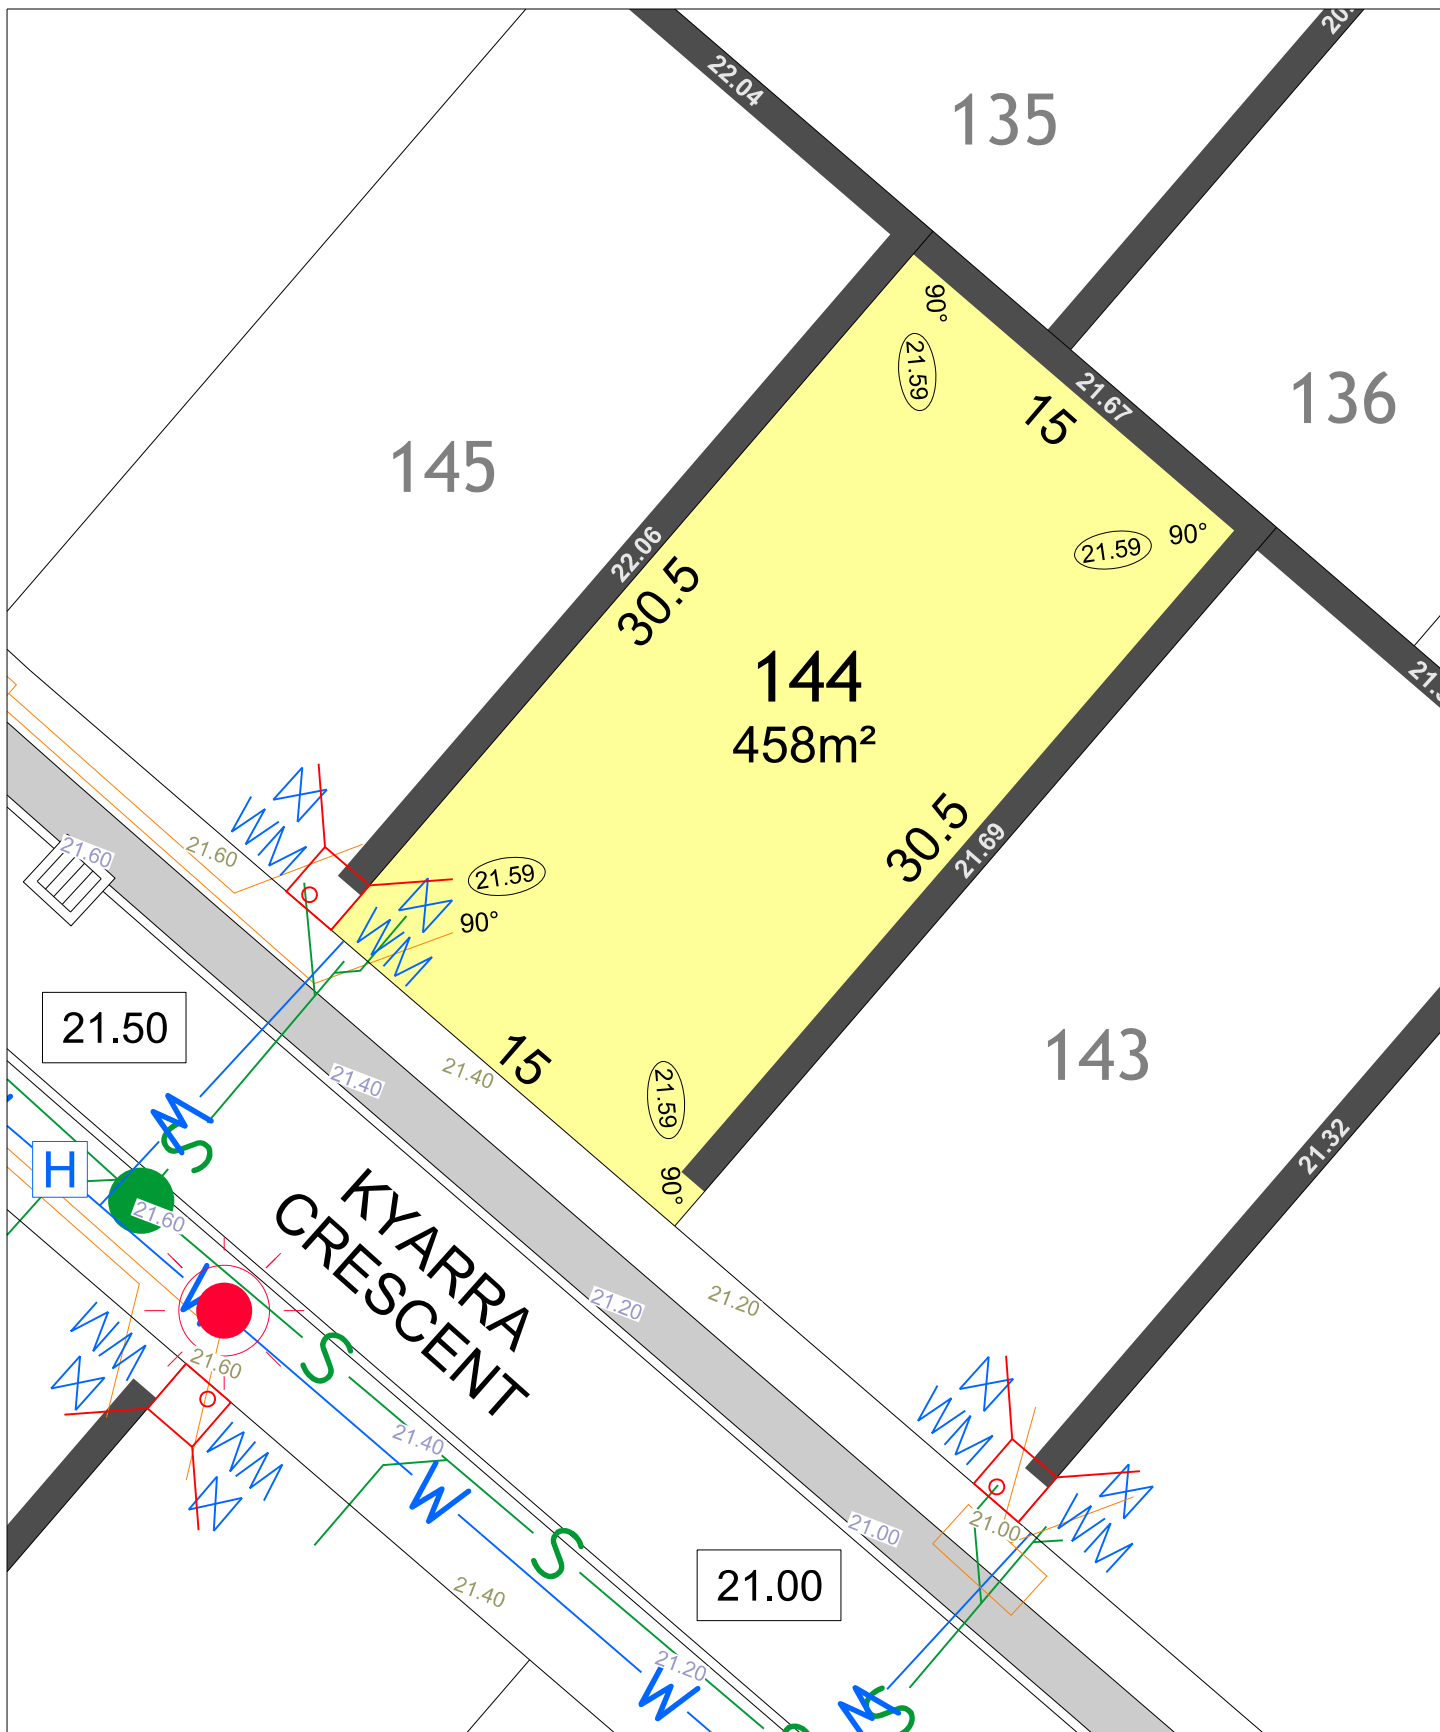

HELENA VALLEY

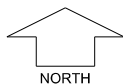



SCALE 1:250

MNG Ref: 98942lip-020a Date: 18/10/2018
 All dimensions and areas are subject to survey. The particulars on this brochure are supplied for information only and shall not be taken as a representation in any respect on the part of the Vendor or its agent. Authorities should be consulted when services are contained within lot boundaries as building restrictions may apply. All retaining walls and associated easements are shown exaggerated for clarity.


LEGEND

	WATER		POWER DOME MINI PILLAR		26.54 LIMESTONE RETAINING WALL & HEIGHT		26.80 TOP OF KERB HEIGHT
	WATER METER		POWER DOME UNIVERSAL PILLAR		BIN PADS		26.16 SPOT LEVEL
	VALVE / HYDRANT		STREETLIGHTS		CROSSOVER		26.32 PAD LEVEL
	SEWER		PADMOUNT SITE		FOOTPATH		25.40 ROAD LEVEL
	DRAINAGE		SUBSOIL DRAINAGE / MANHOLE		TREE RETAINED		3M WIDE DRAINAGE EASEMENT
	NATIONAL BROADBAND NETWORK						

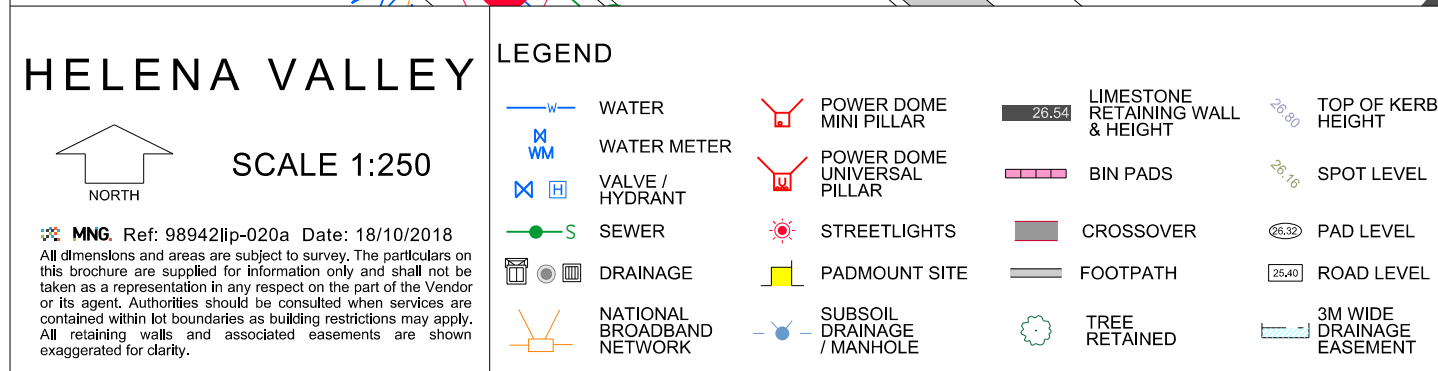

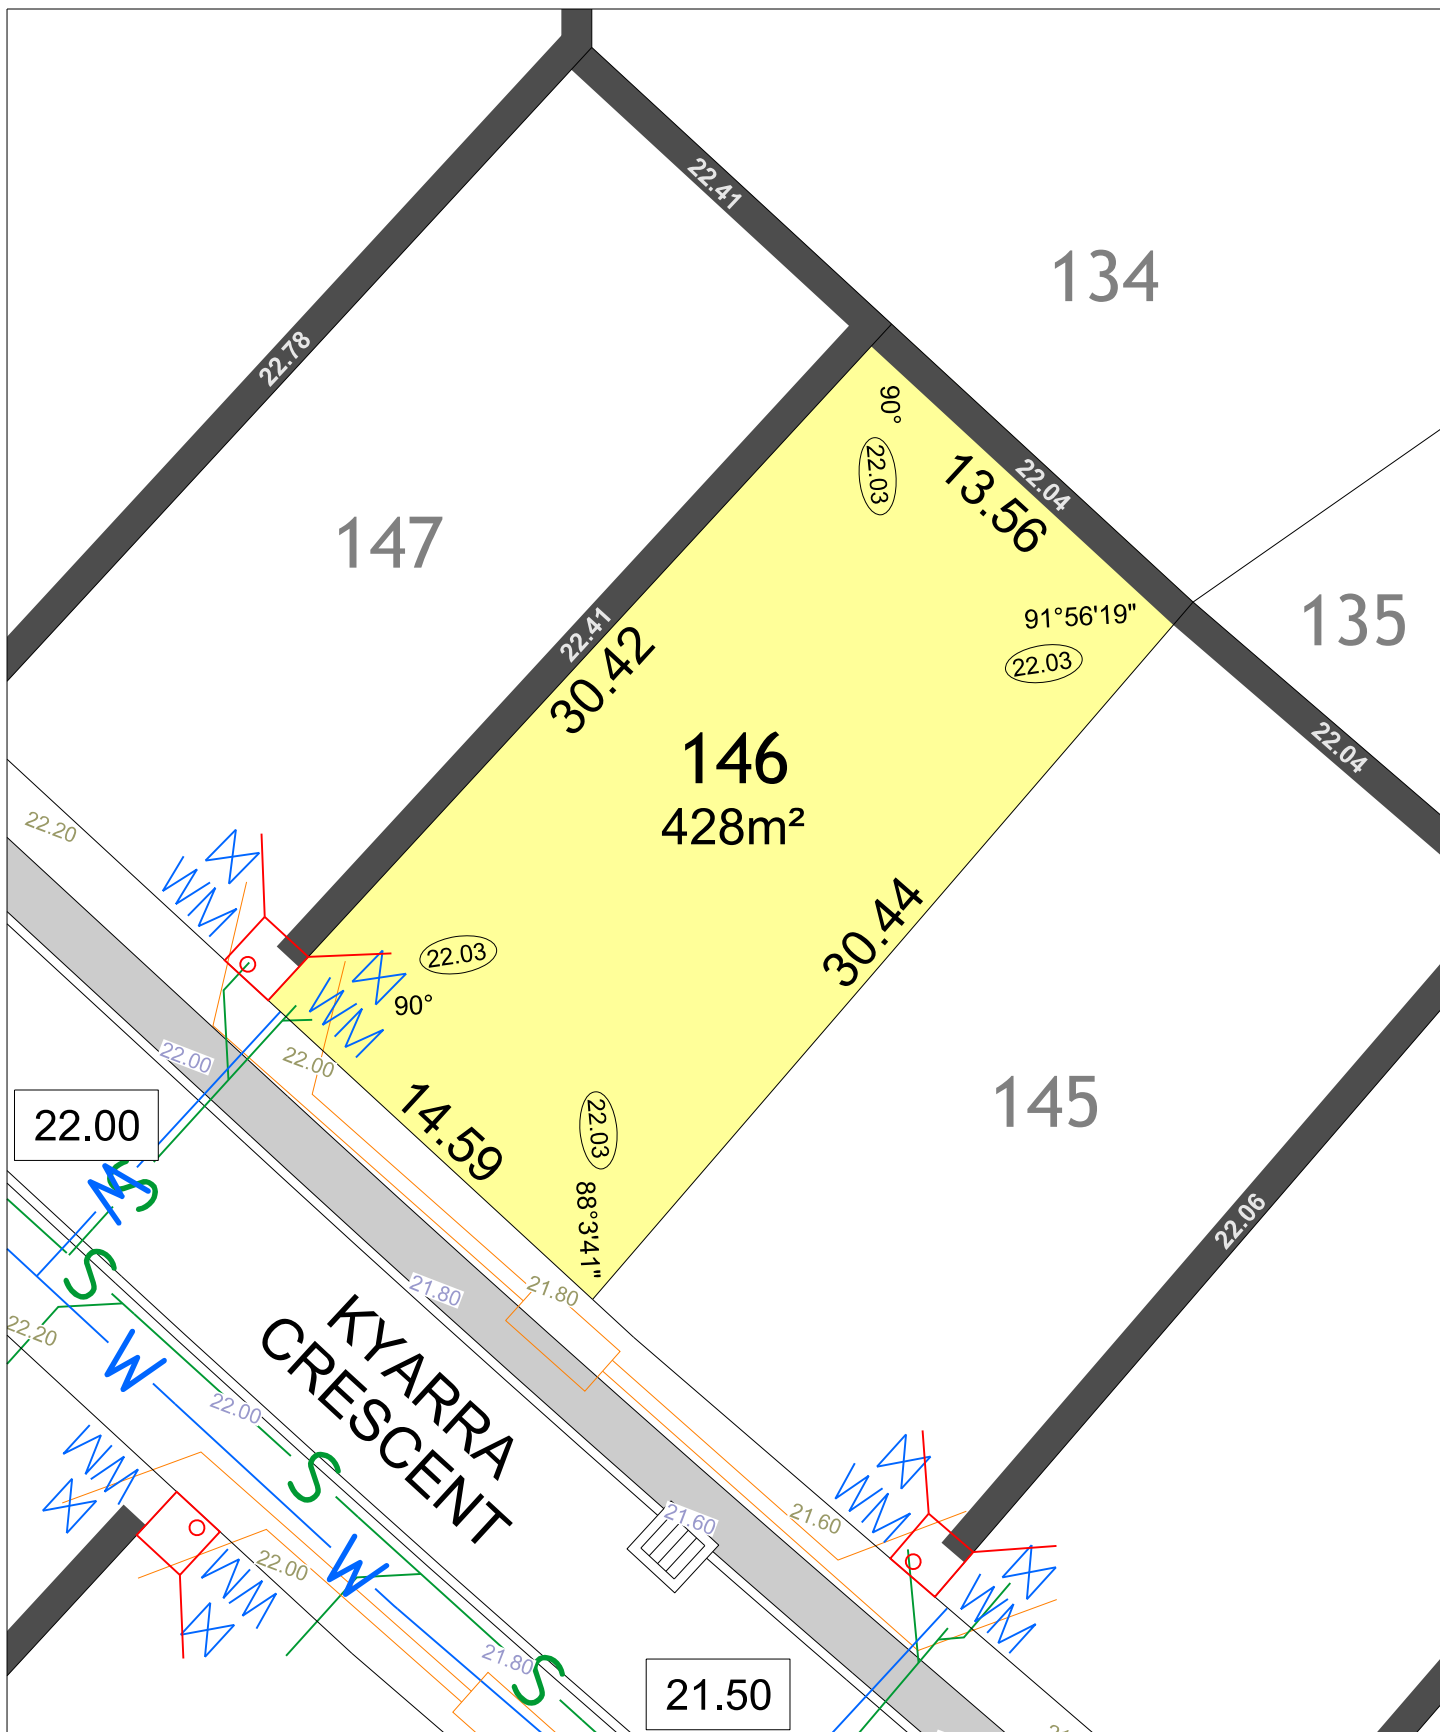

HELENA VALLEY

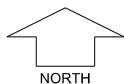


SCALE 1:250


MNG Ref: 98942lip-020a Date: 18/10/2018
All dimensions and areas are subject to survey. The particulars on this brochure are supplied for information only and shall not be taken as a representation in any respect on the part of the Vendor or its agent. Authorities should be consulted when services are contained within lot boundaries as building restrictions may apply. All retaining walls and associated easements are shown exaggerated for clarity.

LEGEND

	WATER		POWER DOME MINI PILLAR		LIMESTONE RETAINING WALL & HEIGHT		TOP OF KERB HEIGHT
	WATER METER		POWER DOME UNIVERSAL PILLAR		BIN PADS		SPOT LEVEL
	VALVE / HYDRANT		STREETLIGHTS		CROSSOVER		PAD LEVEL
	SEWER		PADMOUNT SITE		FOOTPATH		ROAD LEVEL
	DRAINAGE		SUBSOIL DRAINAGE / MANHOLE		TREE RETAINED		3M WIDE DRAINAGE EASEMENT
	NATIONAL BROADBAND NETWORK						

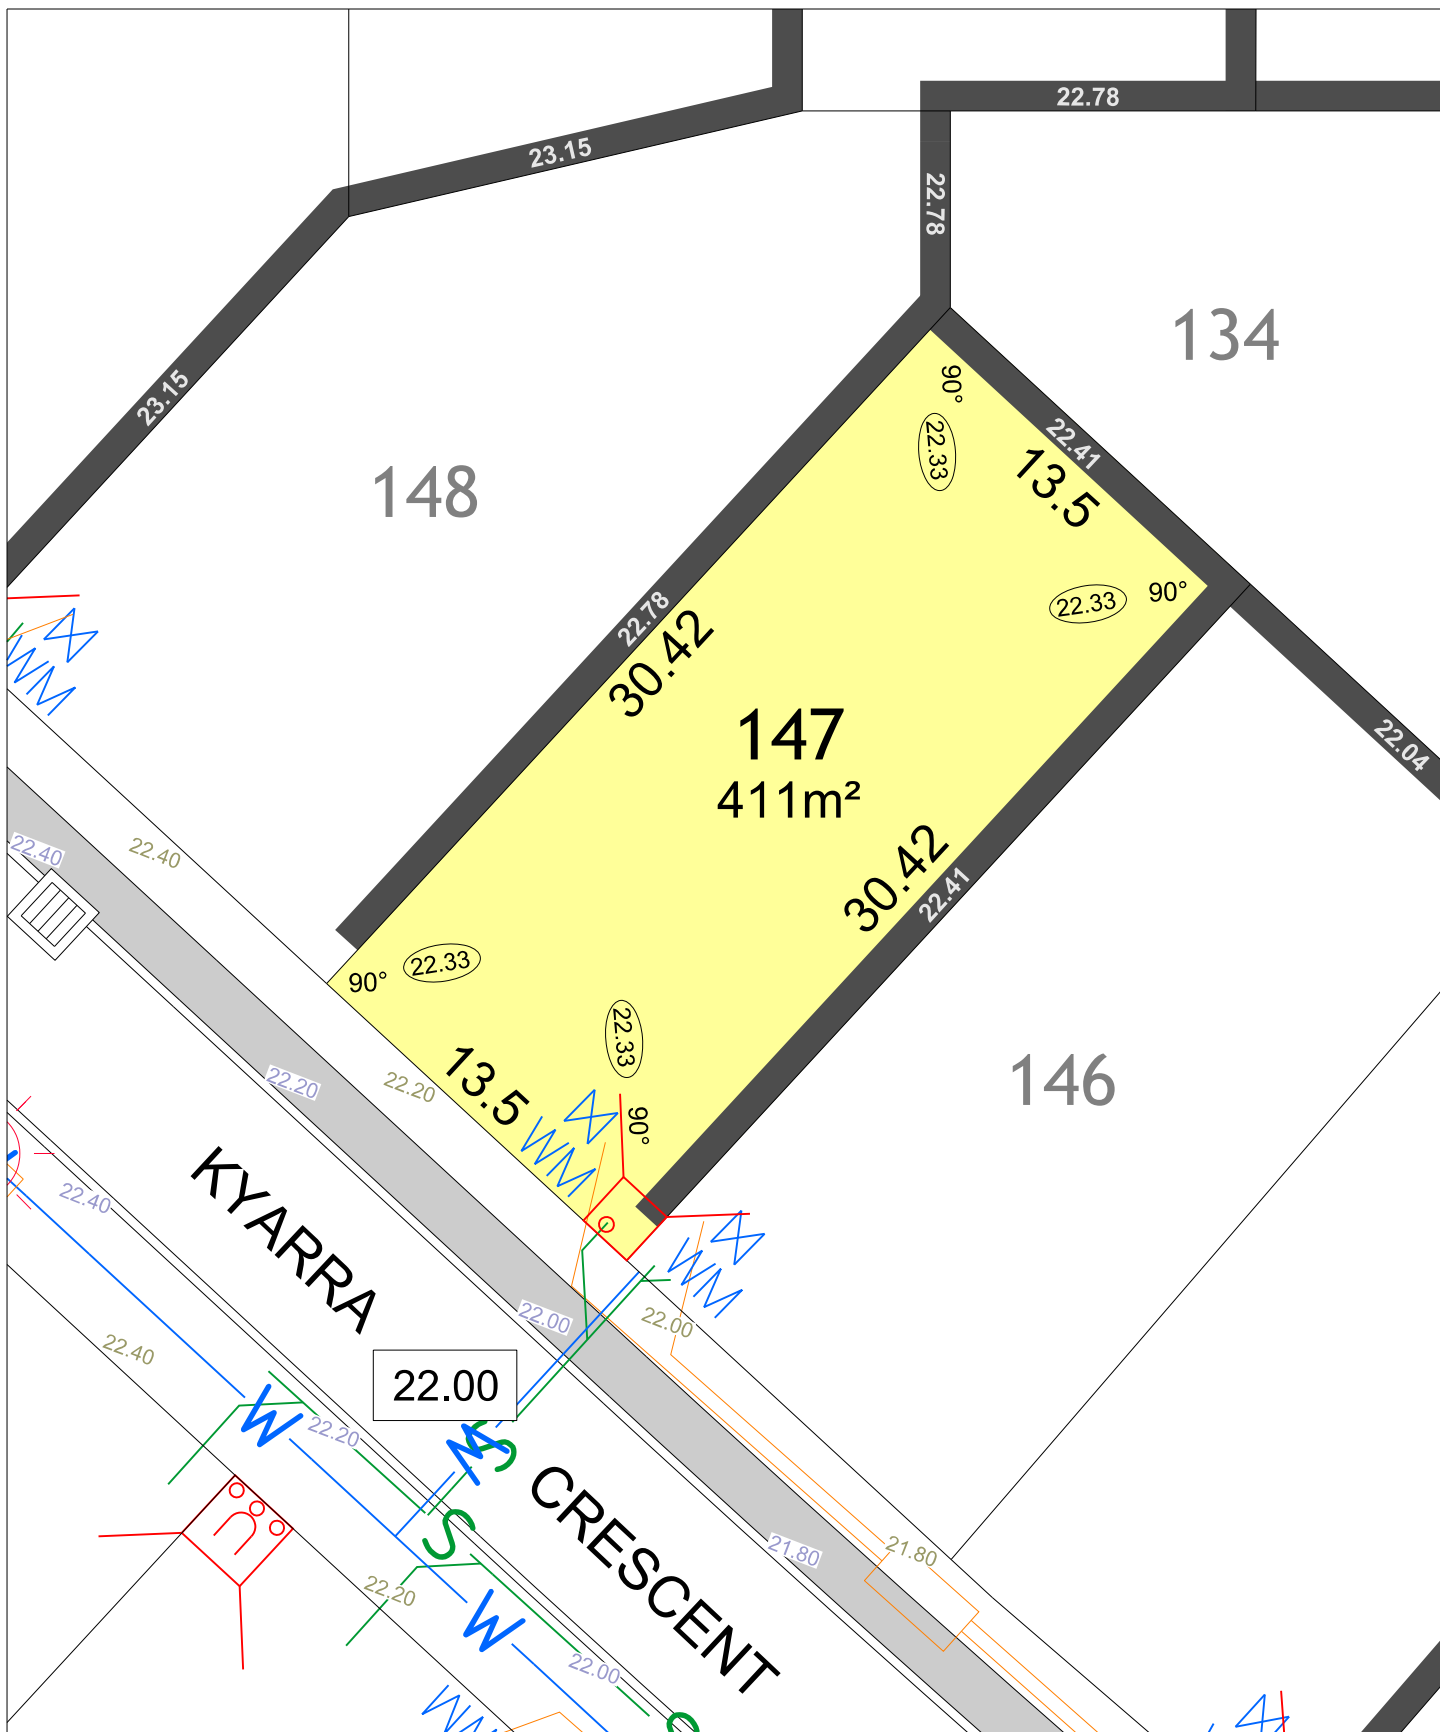

HELENA VALLEY

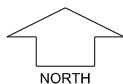


SCALE 1:250


MNG. Ref: 98942lip-020a Date: 18/10/2018
 All dimensions and areas are subject to survey. The particulars on this brochure are supplied for information only and shall not be taken as a representation in any respect on the part of the Vendor or its agent. Authorities should be consulted when services are contained within lot boundaries as building restrictions may apply. All retaining walls and associated easements are shown exaggerated for clarity.

LEGEND

	WATER		POWER DOME MINI PILLAR		LIMESTONE RETAINING WALL & HEIGHT		TOP OF KERB HEIGHT
	WATER METER		POWER DOME UNIVERSAL PILLAR		BIN PADS		SPOT LEVEL
	VALVE / HYDRANT		STREETLIGHTS		CROSSOVER		PAD LEVEL
	SEWER		PADMOUNT SITE		FOOTPATH		ROAD LEVEL
	DRAINAGE		SUBSOIL DRAINAGE / MANHOLE		TREE RETAINED		3M WIDE DRAINAGE EASEMENT
	NATIONAL BROADBAND NETWORK						

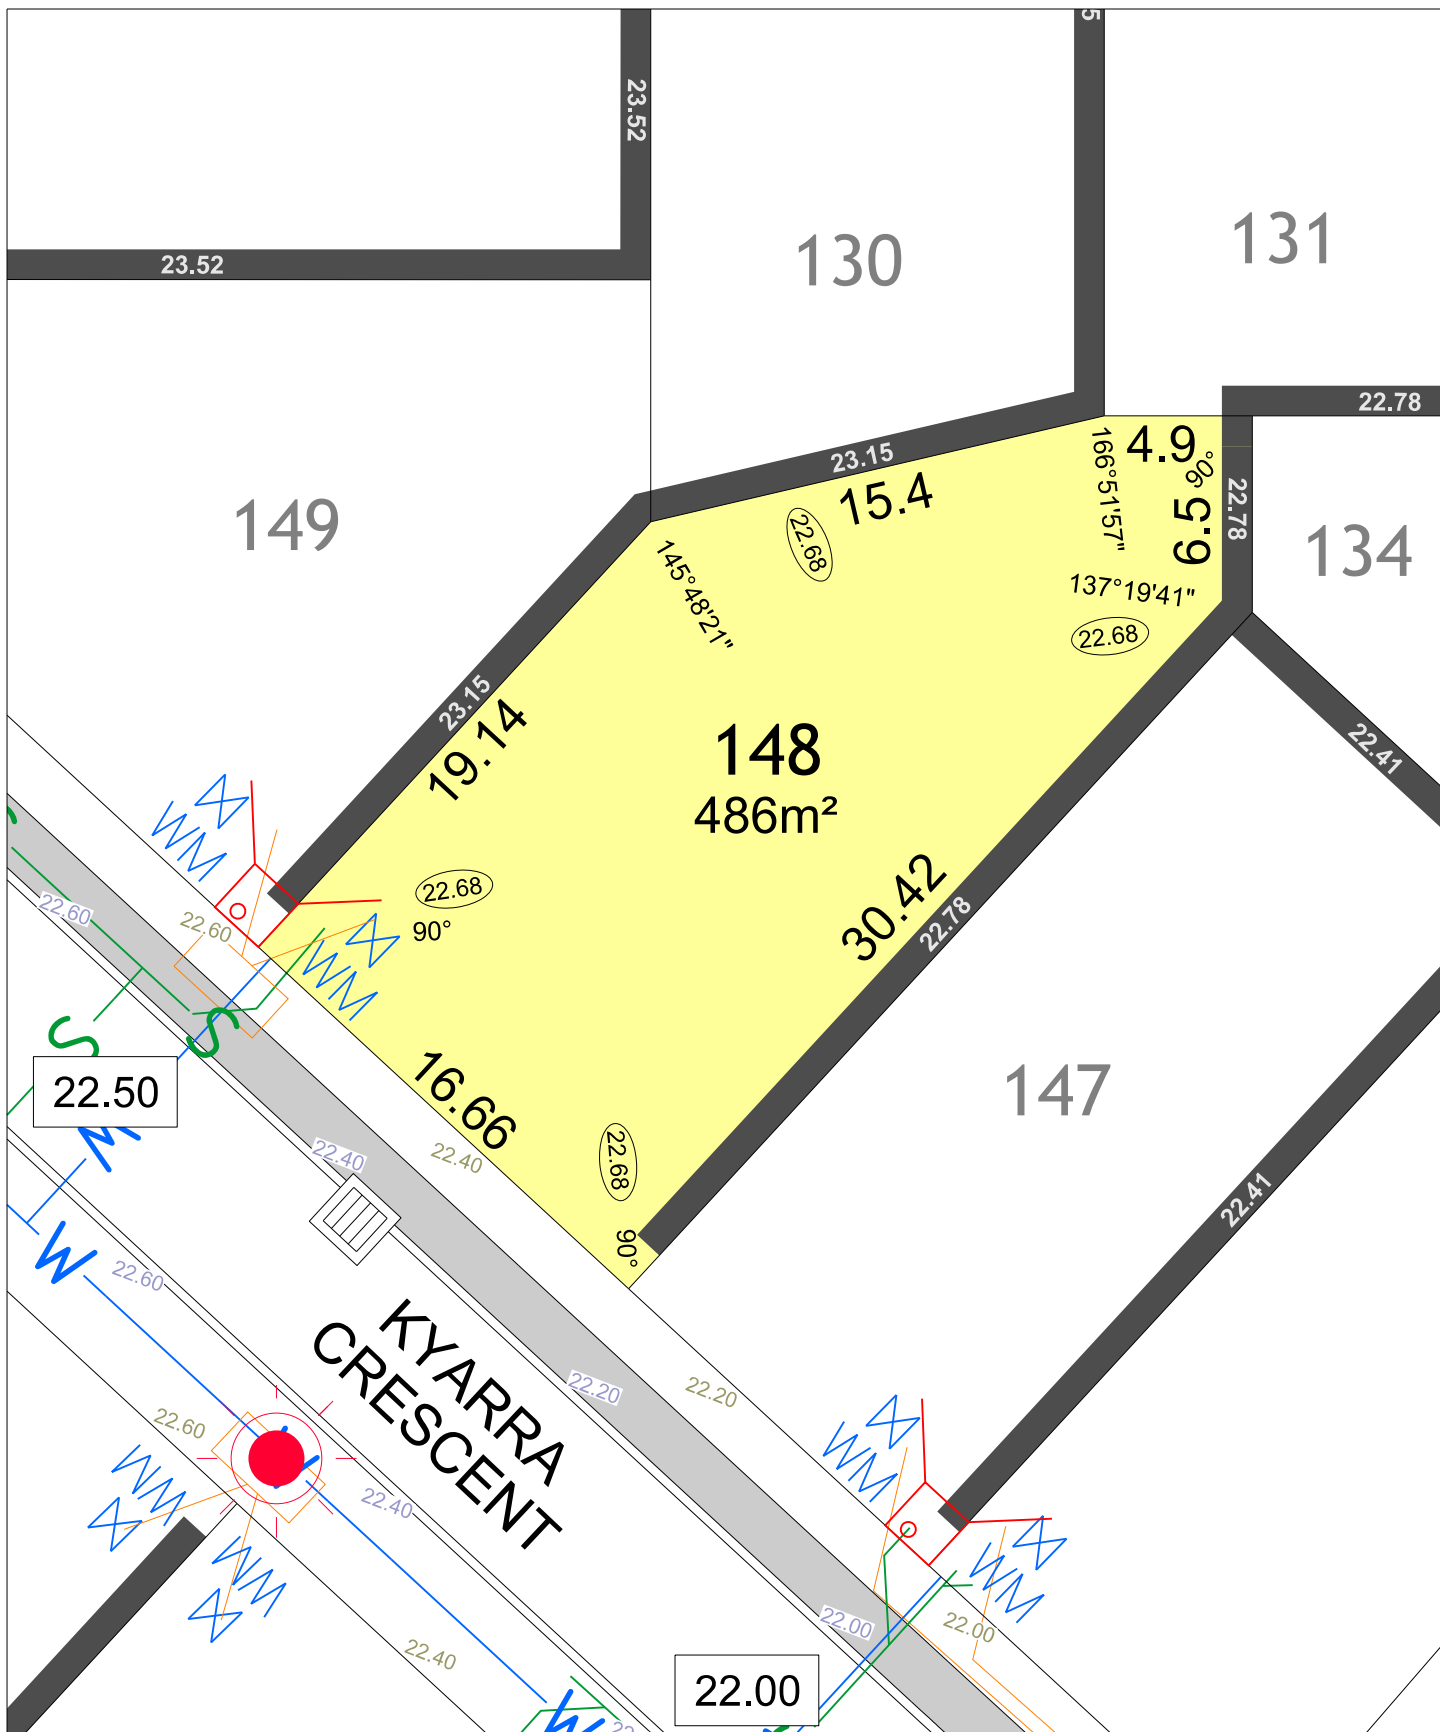

HELENA VALLEY

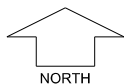


SCALE 1:250

MNG Ref: 98942lip-020a Date: 18/10/2018
All dimensions and areas are subject to survey. The particulars on this brochure are supplied for information only and shall not be taken as a representation in any respect on the part of the Vendor or its agent. Authorities should be consulted when services are contained within lot boundaries as building restrictions may apply. All retaining walls and associated easements are shown exaggerated for clarity.


LEGEND

W	WATER	PMP	POWER DOME MINI PILLAR	LRWH	LIMESTONE RETAINING WALL & HEIGHT	26.80	TOP OF KERB HEIGHT
WM	WATER METER	PUP	POWER DOME UNIVERSAL PILLAR	BP	BIN PADS	26.16	SPOT LEVEL
H	VALVE / HYDRANT	SL	STREETLIGHTS	C	CROSSOVER	26.32	PAD LEVEL
S	SEWER	PS	PADMOUNT SITE	F	FOOTPATH	25.40	ROAD LEVEL
D	DRAINAGE	SD	SUBSOIL DRAINAGE / MANHOLE	TR	TREE RETAINED		3M WIDE DRAINAGE EASEMENT
NBN	NATIONAL BROADBAND NETWORK						

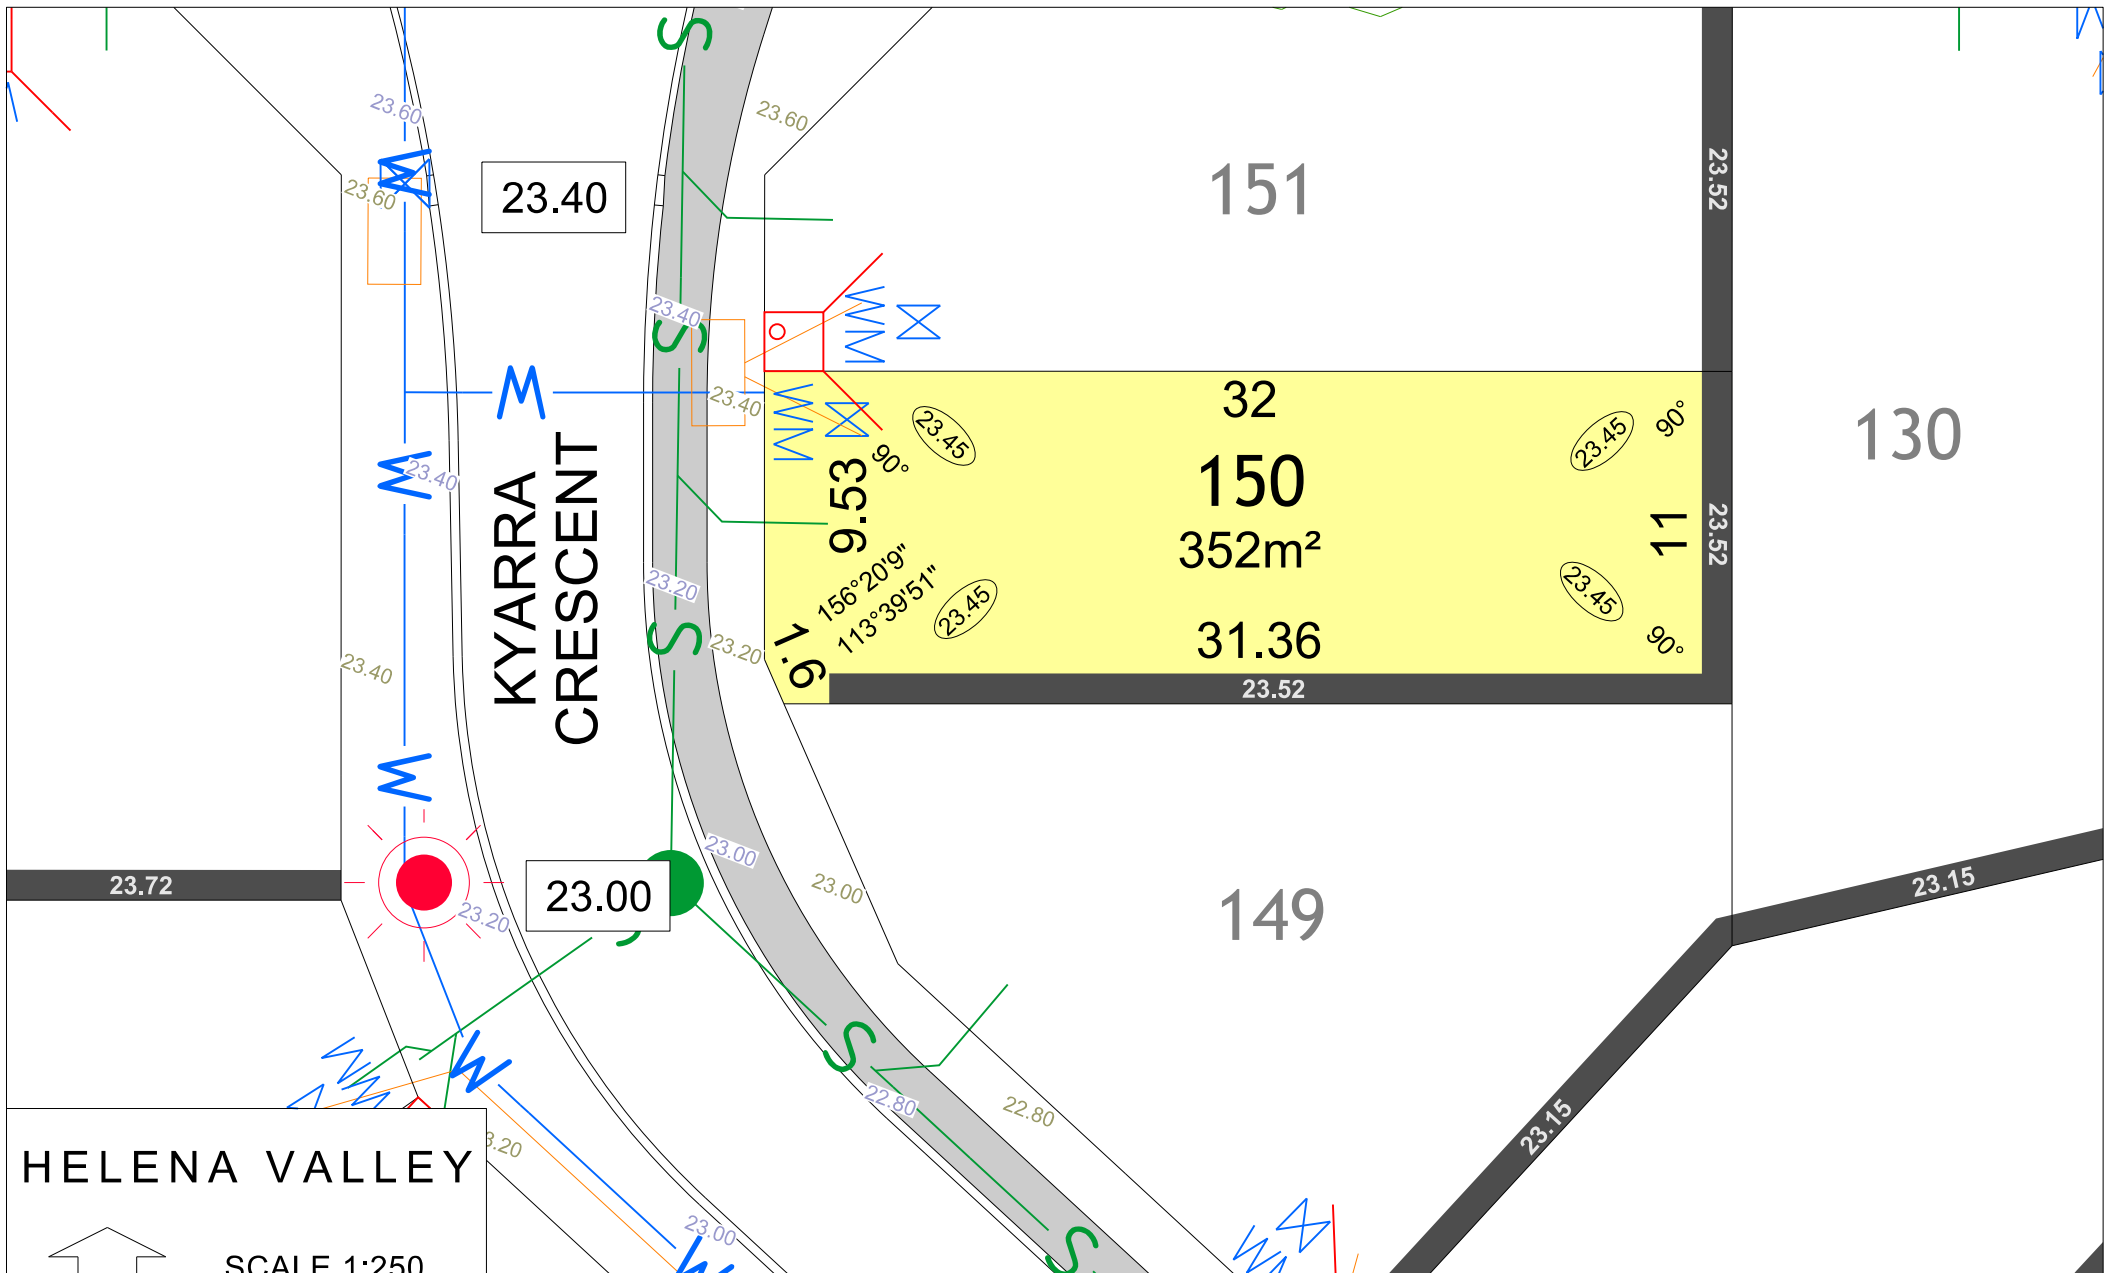

HELENA VALLEY

SCALE 1:250

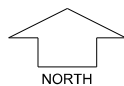

MNG. Ref: 98942lip-020a Date: 18/10/2018

All dimensions and areas are subject to survey. The particulars on this brochure are supplied for information only and shall not be taken as a representation in any respect on the part of the Vendor or its agent. Authorities should be consulted when services are contained within lot boundaries as building restrictions may apply. All retaining walls and associated easements are shown exaggerated for clarity.

LEGEND

	WATER		DRAINAGE		LIMESTONE RETAINING WALL & HEIGHT		POWER DOME MINI PILLAR		TOP OF KERB HEIGHT
	WATER METER		BIN PADS		CROSSOVER		POWER DOME UNIVERSAL PILLAR		SPOT LEVEL
	VALVE / HYDRANT		FOOTPATH		SUBSOIL DRAINAGE AND MANHOLE		STREETLIGHTS		PAD LEVEL
	SEWER / MANHOLE		TREE RETAINED		NATIONAL BROADBAND NETWORK		PADMOUNT SITE		ROAD LEVEL
	3M WIDE DRAINAGE EASEMENT								