


# HELENA VALLEY

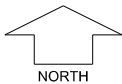


SCALE 1:250


MNG. Ref: 98942lip-020a Date: 18/10/2018  
 All dimensions and areas are subject to survey. The particulars on this brochure are supplied for information only and shall not be taken as a representation in any respect on the part of the Vendor or its agent. Authorities should be consulted when services are contained within lot boundaries as building restrictions may apply. All retaining walls and associated easements are shown exaggerated for clarity.

## LEGEND

WATER	POWER DOME MINI PILLAR	LIMESTONE RETAINING WALL & HEIGHT	TOP OF KERB HEIGHT
WATER METER	POWER DOME UNIVERSAL PILLAR	BIN PADS	SPOT LEVEL
VALVE / HYDRANT	STREETLIGHTS	CROSSOVER	PAD LEVEL
SEWER	PADMOUNT SITE	FOOTPATH	ROAD LEVEL
DRAINAGE	SUBSOIL DRAINAGE / MANHOLE	TREE RETAINED	3M WIDE DRAINAGE EASEMENT
NATIONAL BROADBAND NETWORK			

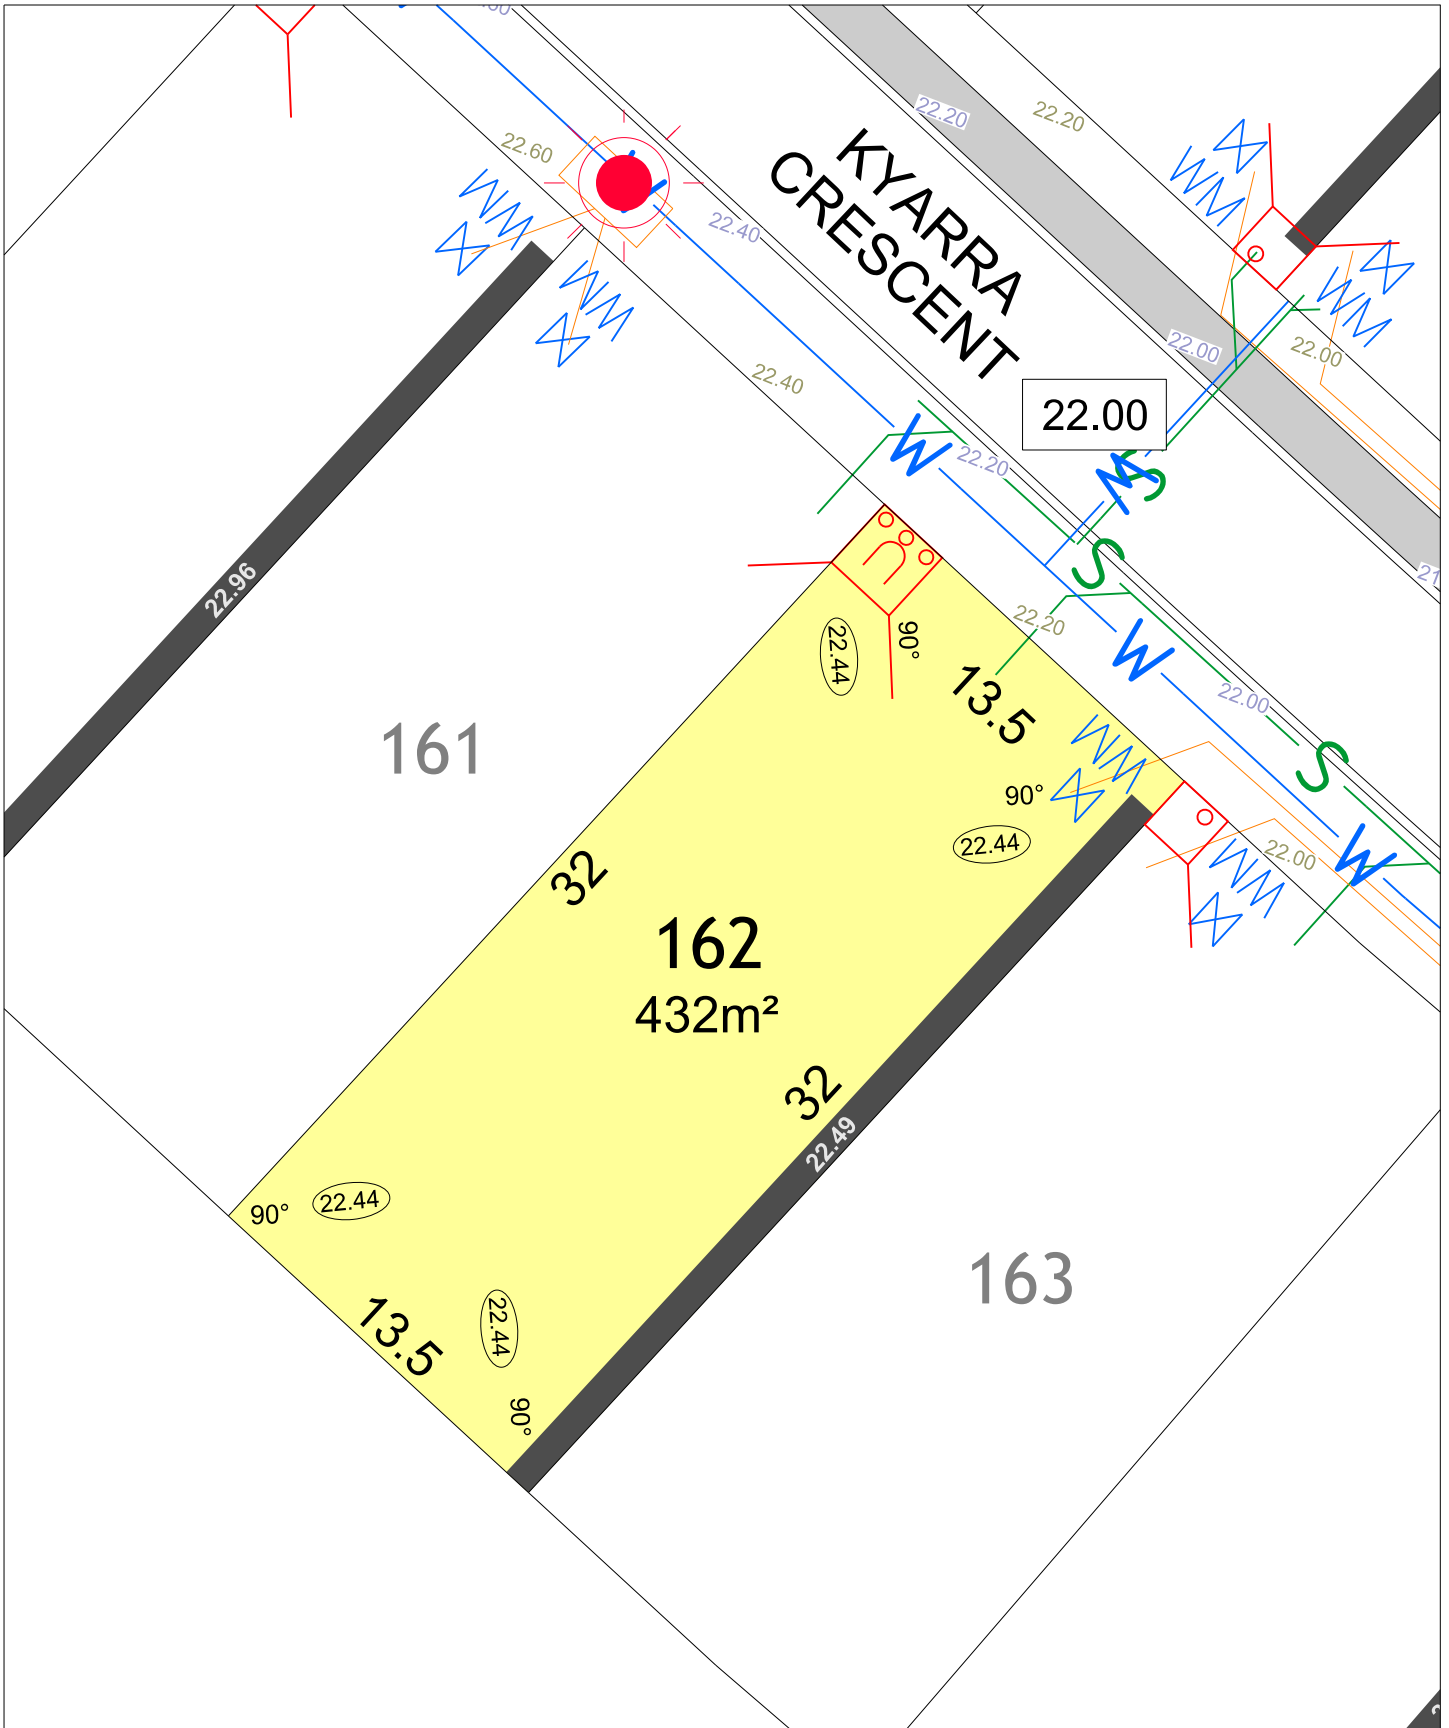

# HELENA VALLEY

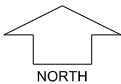


SCALE 1:250


MNG. Ref: 98942lip-020a Date: 18/10/2018  
 All dimensions and areas are subject to survey. The particulars on this brochure are supplied for information only and shall not be taken as a representation in any respect on the part of the Vendor or its agent. Authorities should be consulted when services are contained within lot boundaries as building restrictions may apply. All retaining walls and associated easements are shown exaggerated for clarity.

## LEGEND

- |                            |                             |                                   |                           |
|----------------------------|-----------------------------|-----------------------------------|---------------------------|
| WATER                      | POWER DOME MINI PILLAR      | LIMESTONE RETAINING WALL & HEIGHT | TOP OF KERB HEIGHT        |
| WATER METER                | POWER DOME UNIVERSAL PILLAR | BIN PADS                          | SPOT LEVEL                |
| VALVE / HYDRANT            | STREETLIGHTS                | CROSSOVER                         | PAD LEVEL                 |
| SEWER                      | PADMOUNT SITE               | FOOTPATH                          | ROAD LEVEL                |
| DRAINAGE                   | SUBSOIL DRAINAGE / MANHOLE  | TREE RETAINED                     | 3M WIDE DRAINAGE EASEMENT |
| NATIONAL BROADBAND NETWORK |                             |                                   |                           |

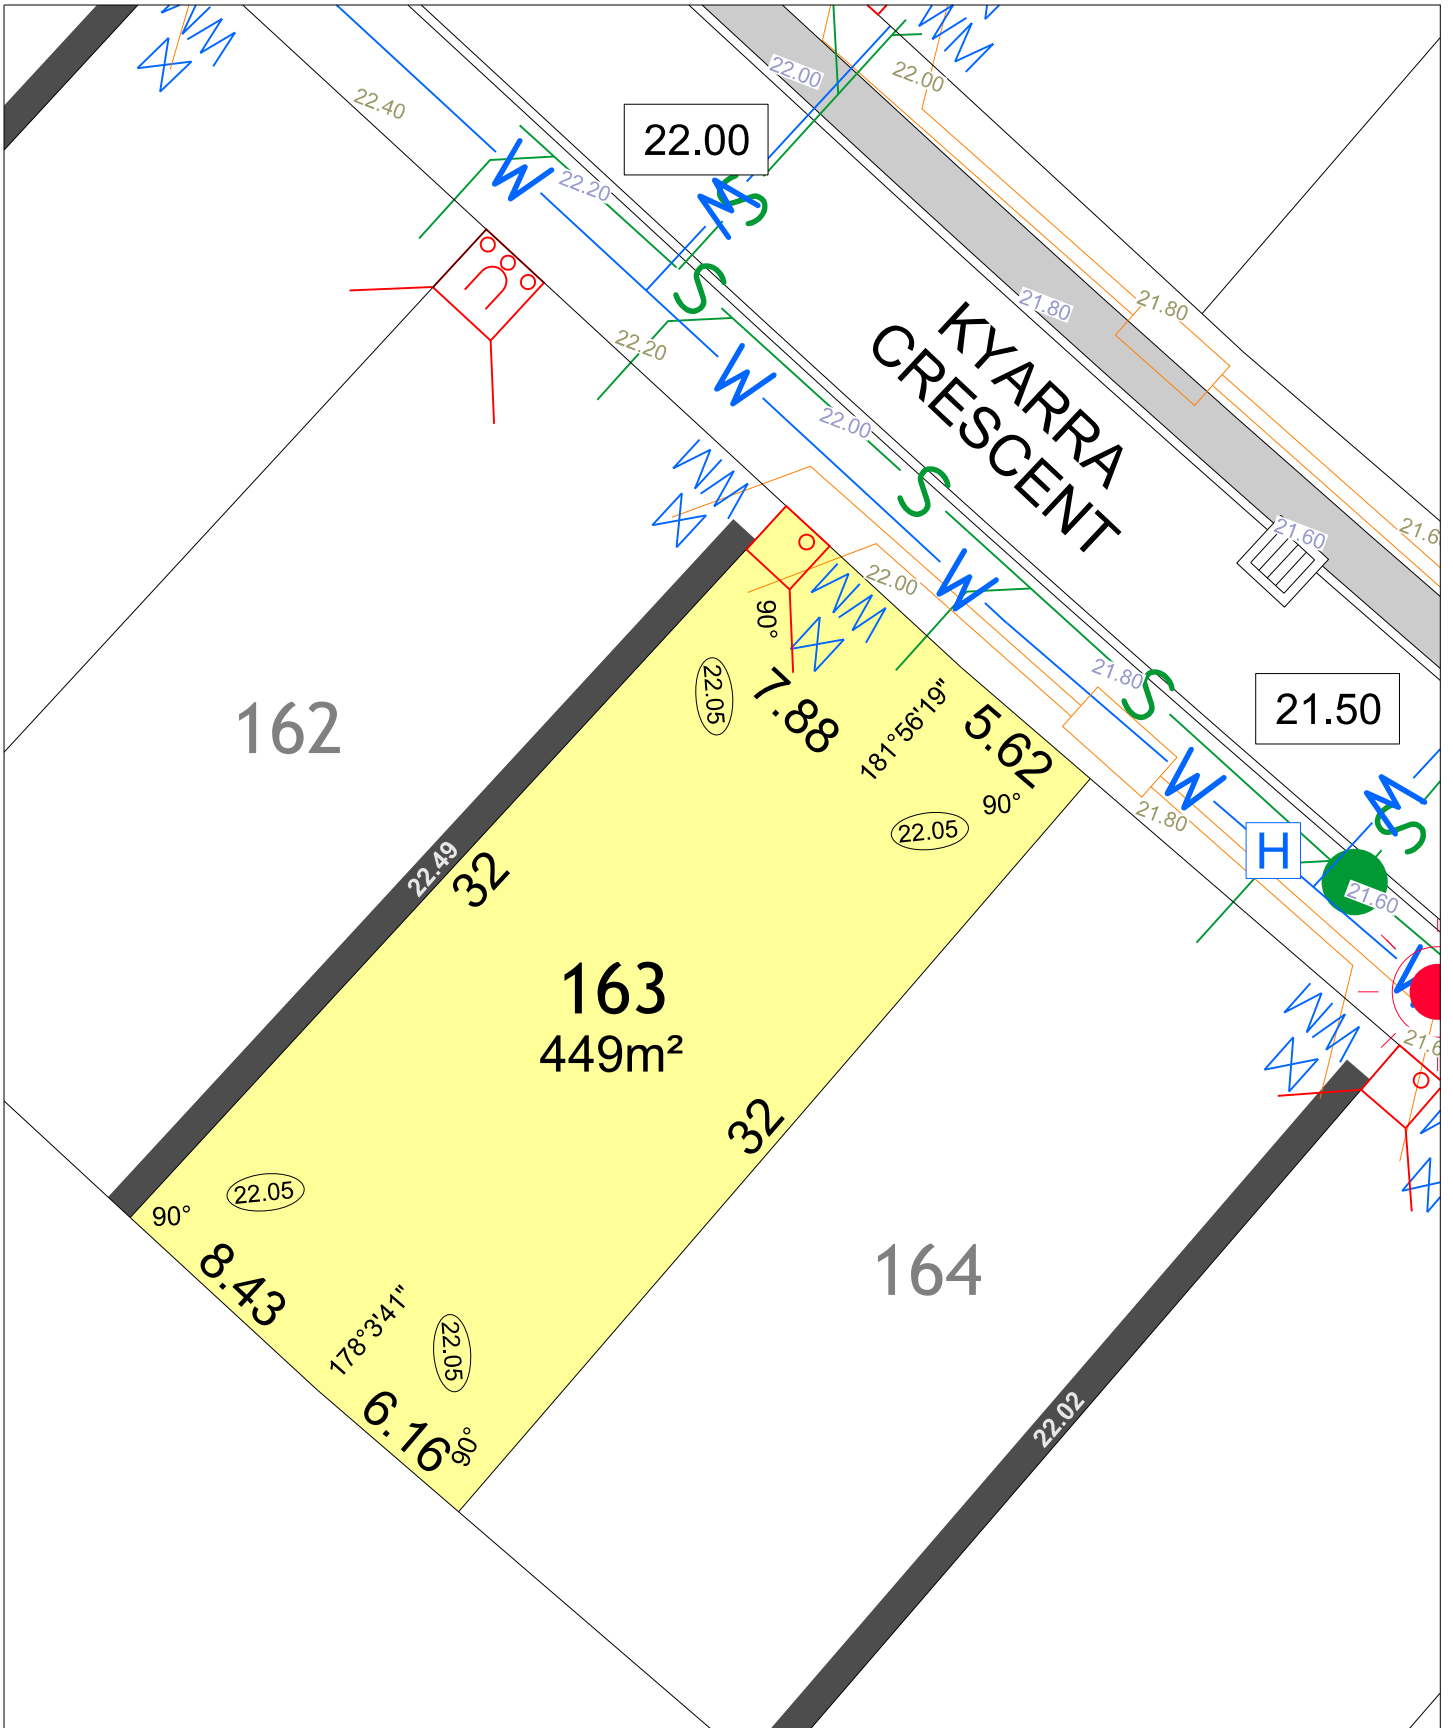

# HELENA VALLEY

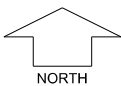


SCALE 1:250


MNG. Ref: 98942lip-020a Date: 18/10/2018  
 All dimensions and areas are subject to survey. The particulars on this brochure are supplied for information only and shall not be taken as a representation in any respect on the part of the Vendor or its agent. Authorities should be consulted when services are contained within lot boundaries as building restrictions may apply. All retaining walls and associated easements are shown exaggerated for clarity.

## LEGEND

	WATER		POWER DOME MINI PILLAR		LIMESTONE RETAINING WALL & HEIGHT		TOP OF KERB HEIGHT
	WATER METER		POWER DOME UNIVERSAL PILLAR		BIN PADS		SPOT LEVEL
	VALVE / HYDRANT		STREETLIGHTS		CROSSOVER		PAD LEVEL
	SEWER		PADMOUNT SITE		FOOTPATH		ROAD LEVEL
	DRAINAGE		SUBSOIL DRAINAGE / MANHOLE		TREE RETAINED		3M WIDE DRAINAGE EASEMENT
	NATIONAL BROADBAND NETWORK						

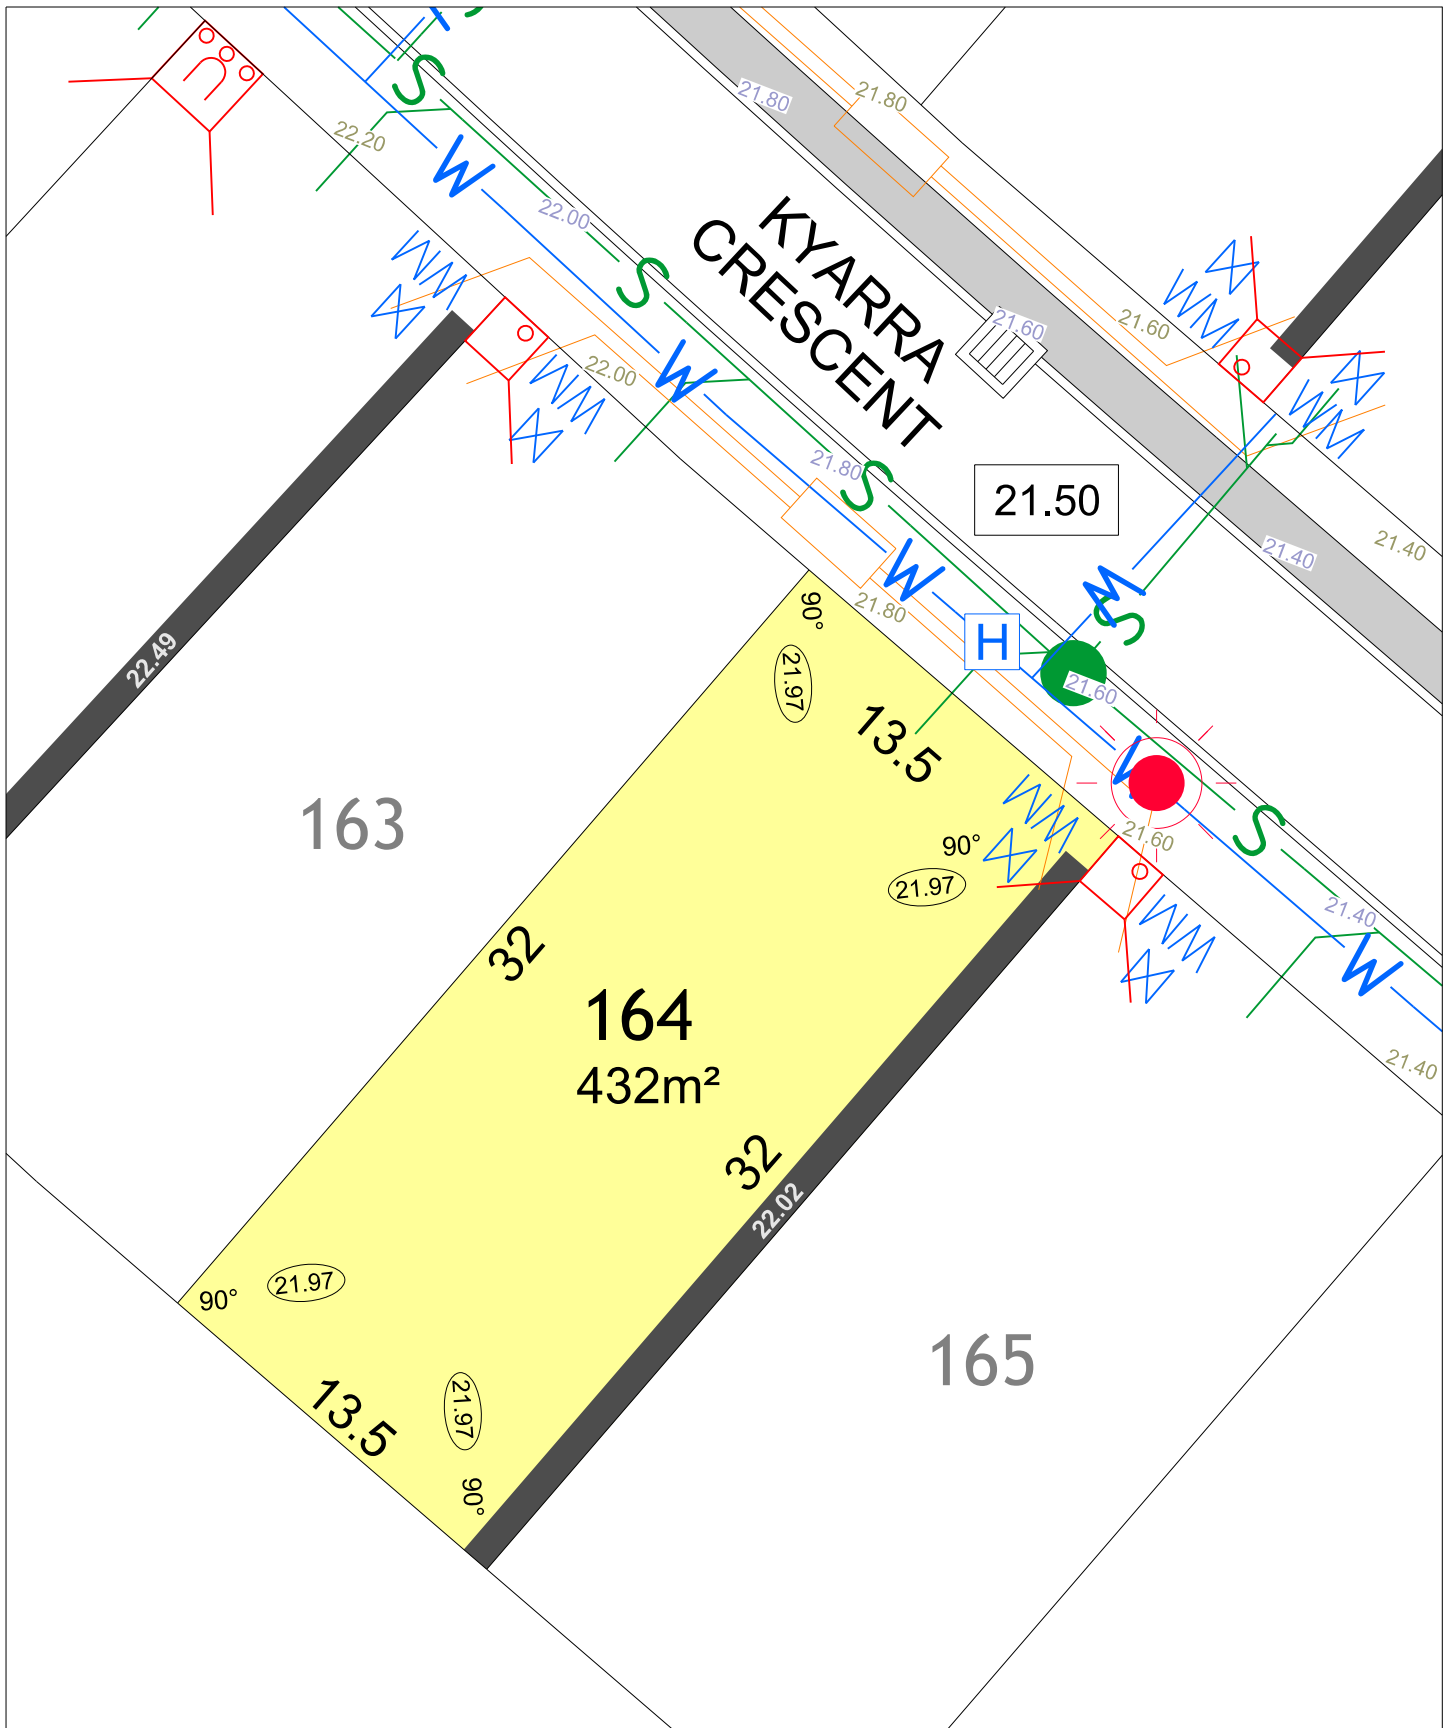

# HELENA VALLEY

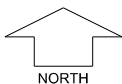


SCALE 1:250


MNG. Ref: 98942lip-020a Date: 18/10/2018  
 All dimensions and areas are subject to survey. The particulars on this brochure are supplied for information only and shall not be taken as a representation in any respect on the part of the Vendor or its agent. Authorities should be consulted when services are contained within lot boundaries as building restrictions may apply. All retaining walls and associated easements are shown exaggerated for clarity.

## LEGEND

WATER	POWER DOME MINI PILLAR	LIMESTONE RETAINING WALL & HEIGHT	TOP OF KERB HEIGHT
WATER METER	POWER DOME UNIVERSAL PILLAR	BIN PADS	SPOT LEVEL
VALVE / HYDRANT	STREETLIGHTS	CROSSOVER	PAD LEVEL
SEWER	PADMOUNT SITE	FOOTPATH	ROAD LEVEL
DRAINAGE	SUBSOIL DRAINAGE / MANHOLE	TREE RETAINED	3M WIDE DRAINAGE EASEMENT
NATIONAL BROADBAND NETWORK			

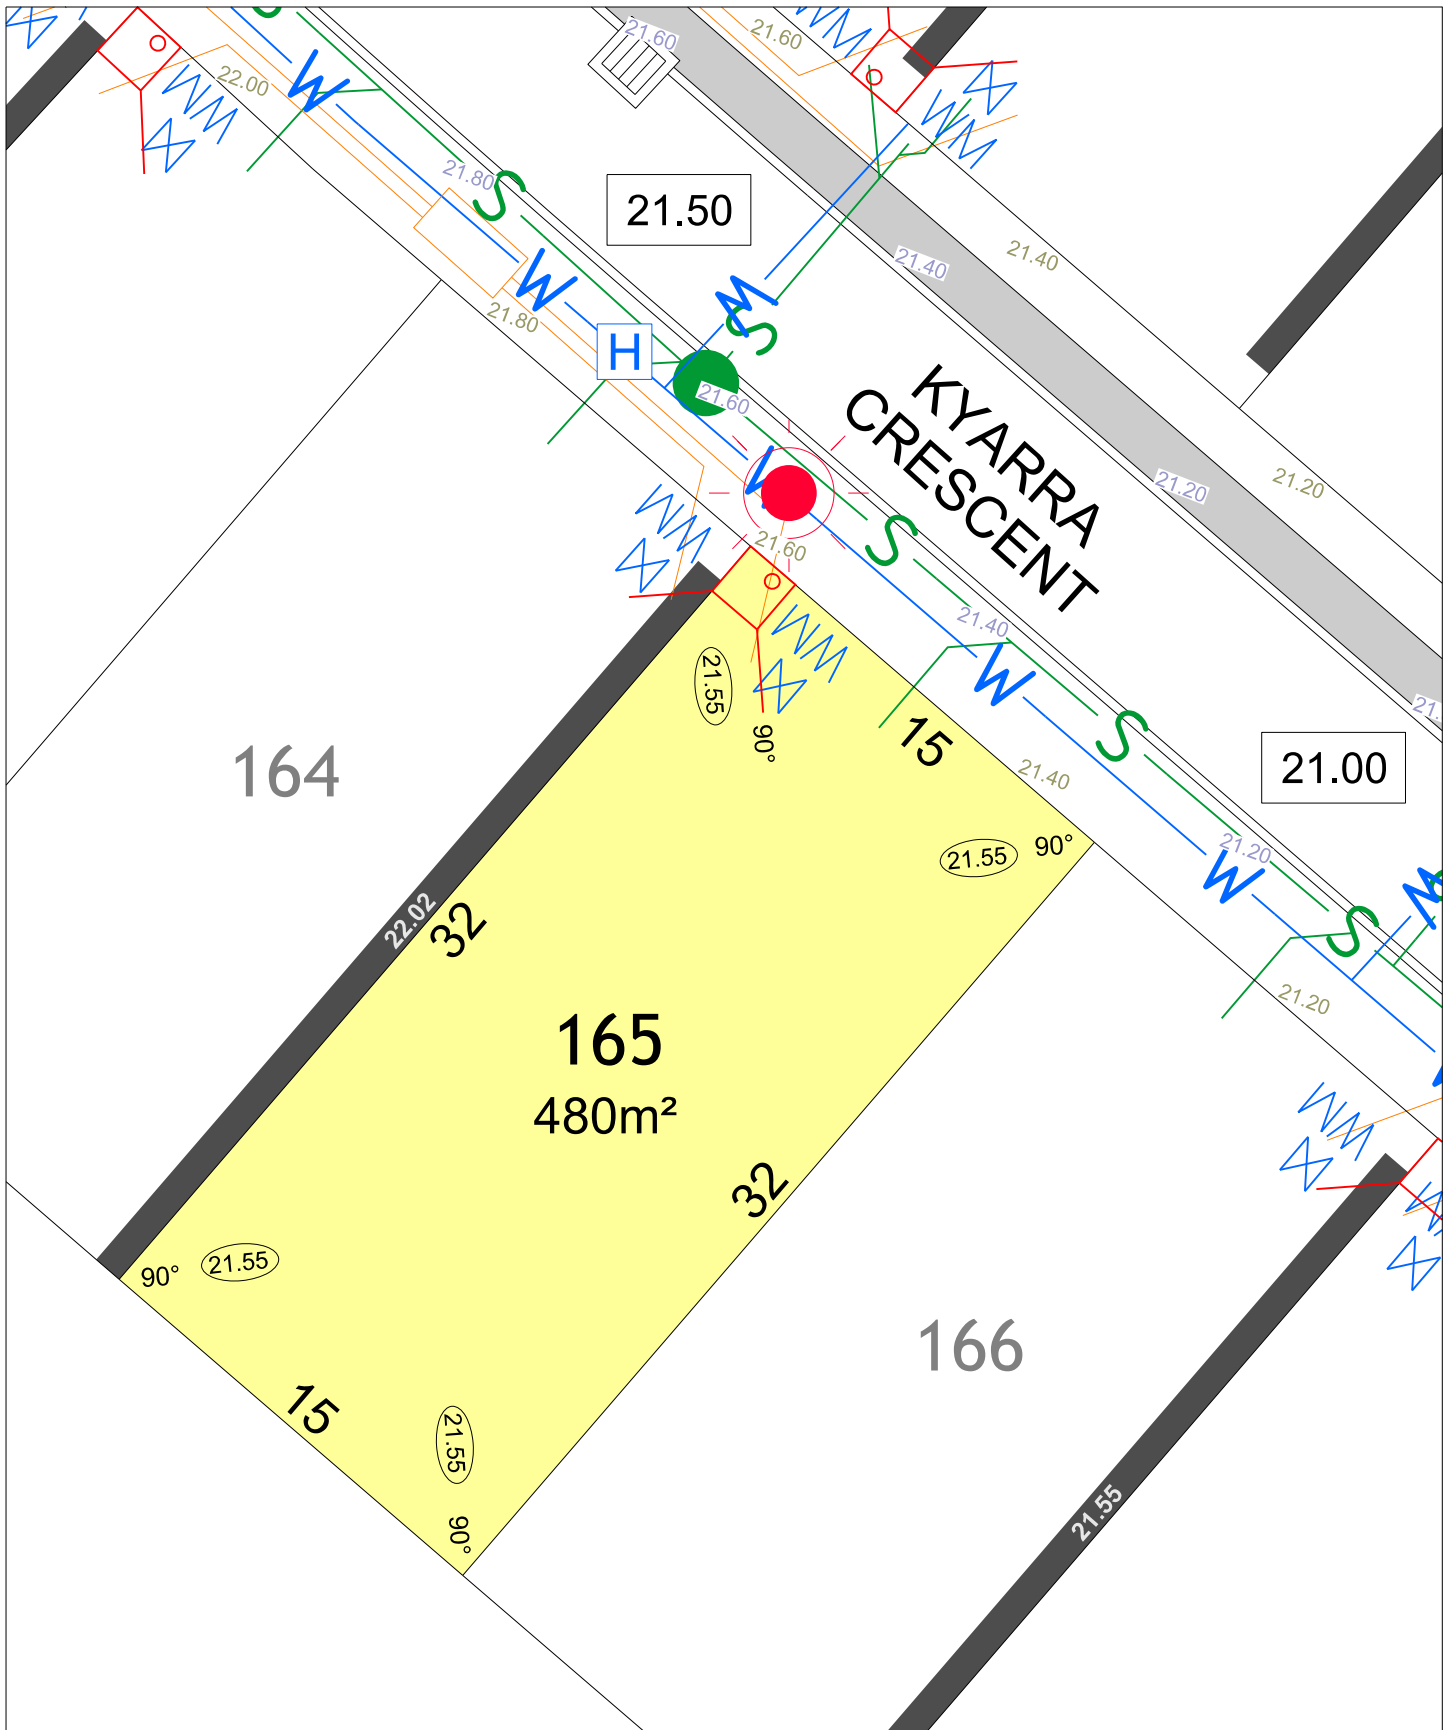

# HELENA VALLEY

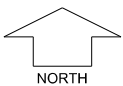


SCALE 1:250


MNG. Ref: 98942lip-020a Date: 18/10/2018  
 All dimensions and areas are subject to survey. The particulars on this brochure are supplied for information only and shall not be taken as a representation in any respect on the part of the Vendor or its agent. Authorities should be consulted when services are contained within lot boundaries as building restrictions may apply. All retaining walls and associated easements are shown exaggerated for clarity.

## LEGEND

WATER	POWER DOME MINI PILLAR	LIMESTONE RETAINING WALL & HEIGHT	TOP OF KERB HEIGHT
WATER METER	POWER DOME UNIVERSAL PILLAR	BIN PADS	SPOT LEVEL
VALVE / HYDRANT	STREETLIGHTS	CROSSOVER	PAD LEVEL
SEWER	PADMOUNT SITE	FOOTPATH	ROAD LEVEL
DRAINAGE	SUBSOIL DRAINAGE / MANHOLE	TREE RETAINED	3M WIDE DRAINAGE EASEMENT
NATIONAL BROADBAND NETWORK			

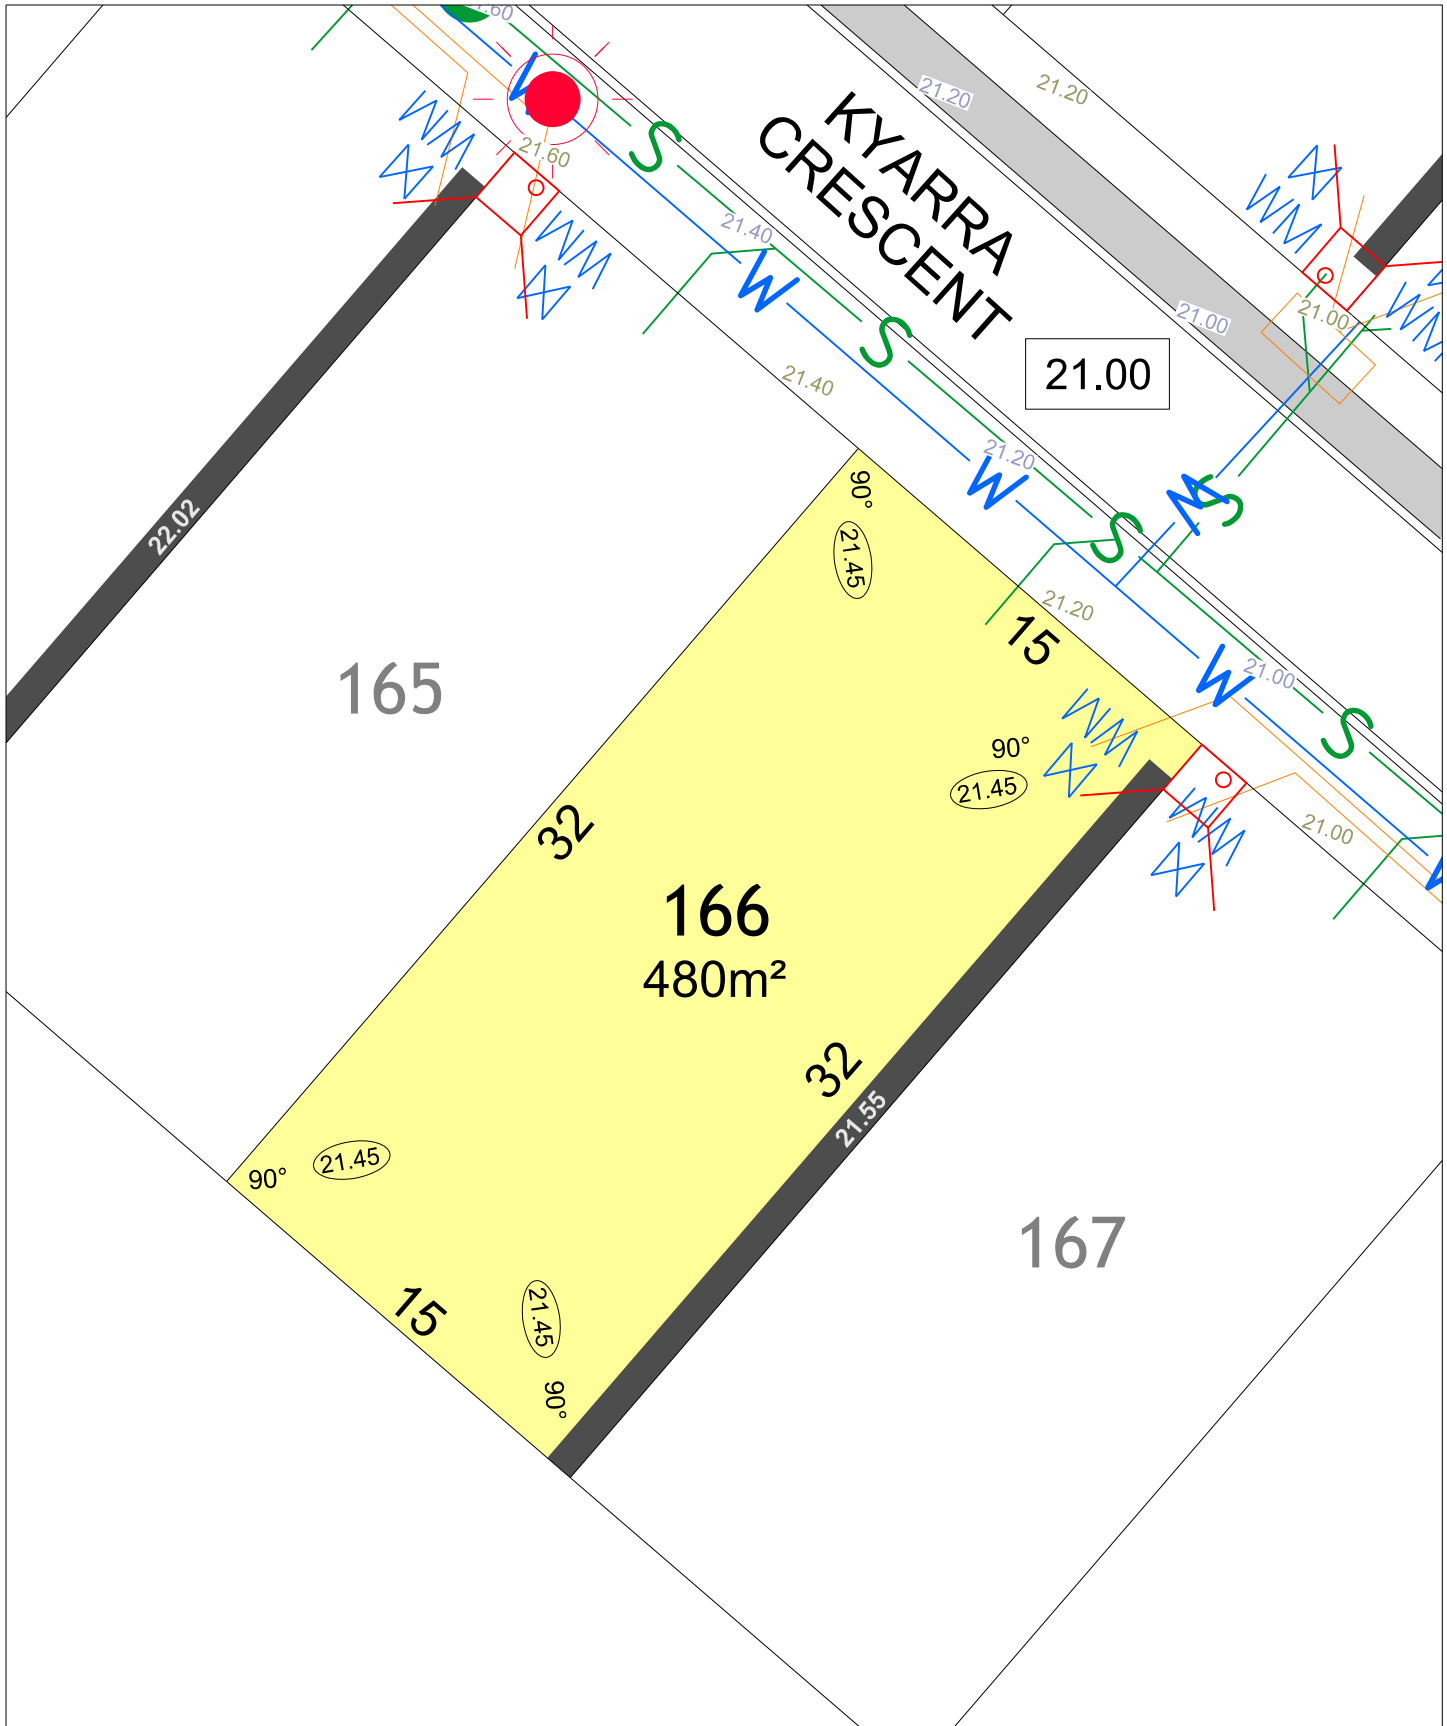

# HELENA VALLEY

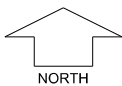


SCALE 1:250


MNG. Ref: 98942lip-020a Date: 18/10/2018  
 All dimensions and areas are subject to survey. The particulars on this brochure are supplied for information only and shall not be taken as a representation in any respect on the part of the Vendor or its agent. Authorities should be consulted when services are contained within lot boundaries as building restrictions may apply. All retaining walls and associated easements are shown exaggerated for clarity.

## LEGEND

WATER	POWER DOME MINI PILLAR	LIMESTONE RETAINING WALL & HEIGHT	TOP OF KERB HEIGHT
WATER METER	POWER DOME UNIVERSAL PILLAR	BIN PADS	SPOT LEVEL
VALVE / HYDRANT	STREETLIGHTS	CROSSOVER	PAD LEVEL
SEWER	PADMOUNT SITE	FOOTPATH	ROAD LEVEL
DRAINAGE	SUBSOIL DRAINAGE / MANHOLE	TREE RETAINED	3M WIDE DRAINAGE EASEMENT
NATIONAL BROADBAND NETWORK			

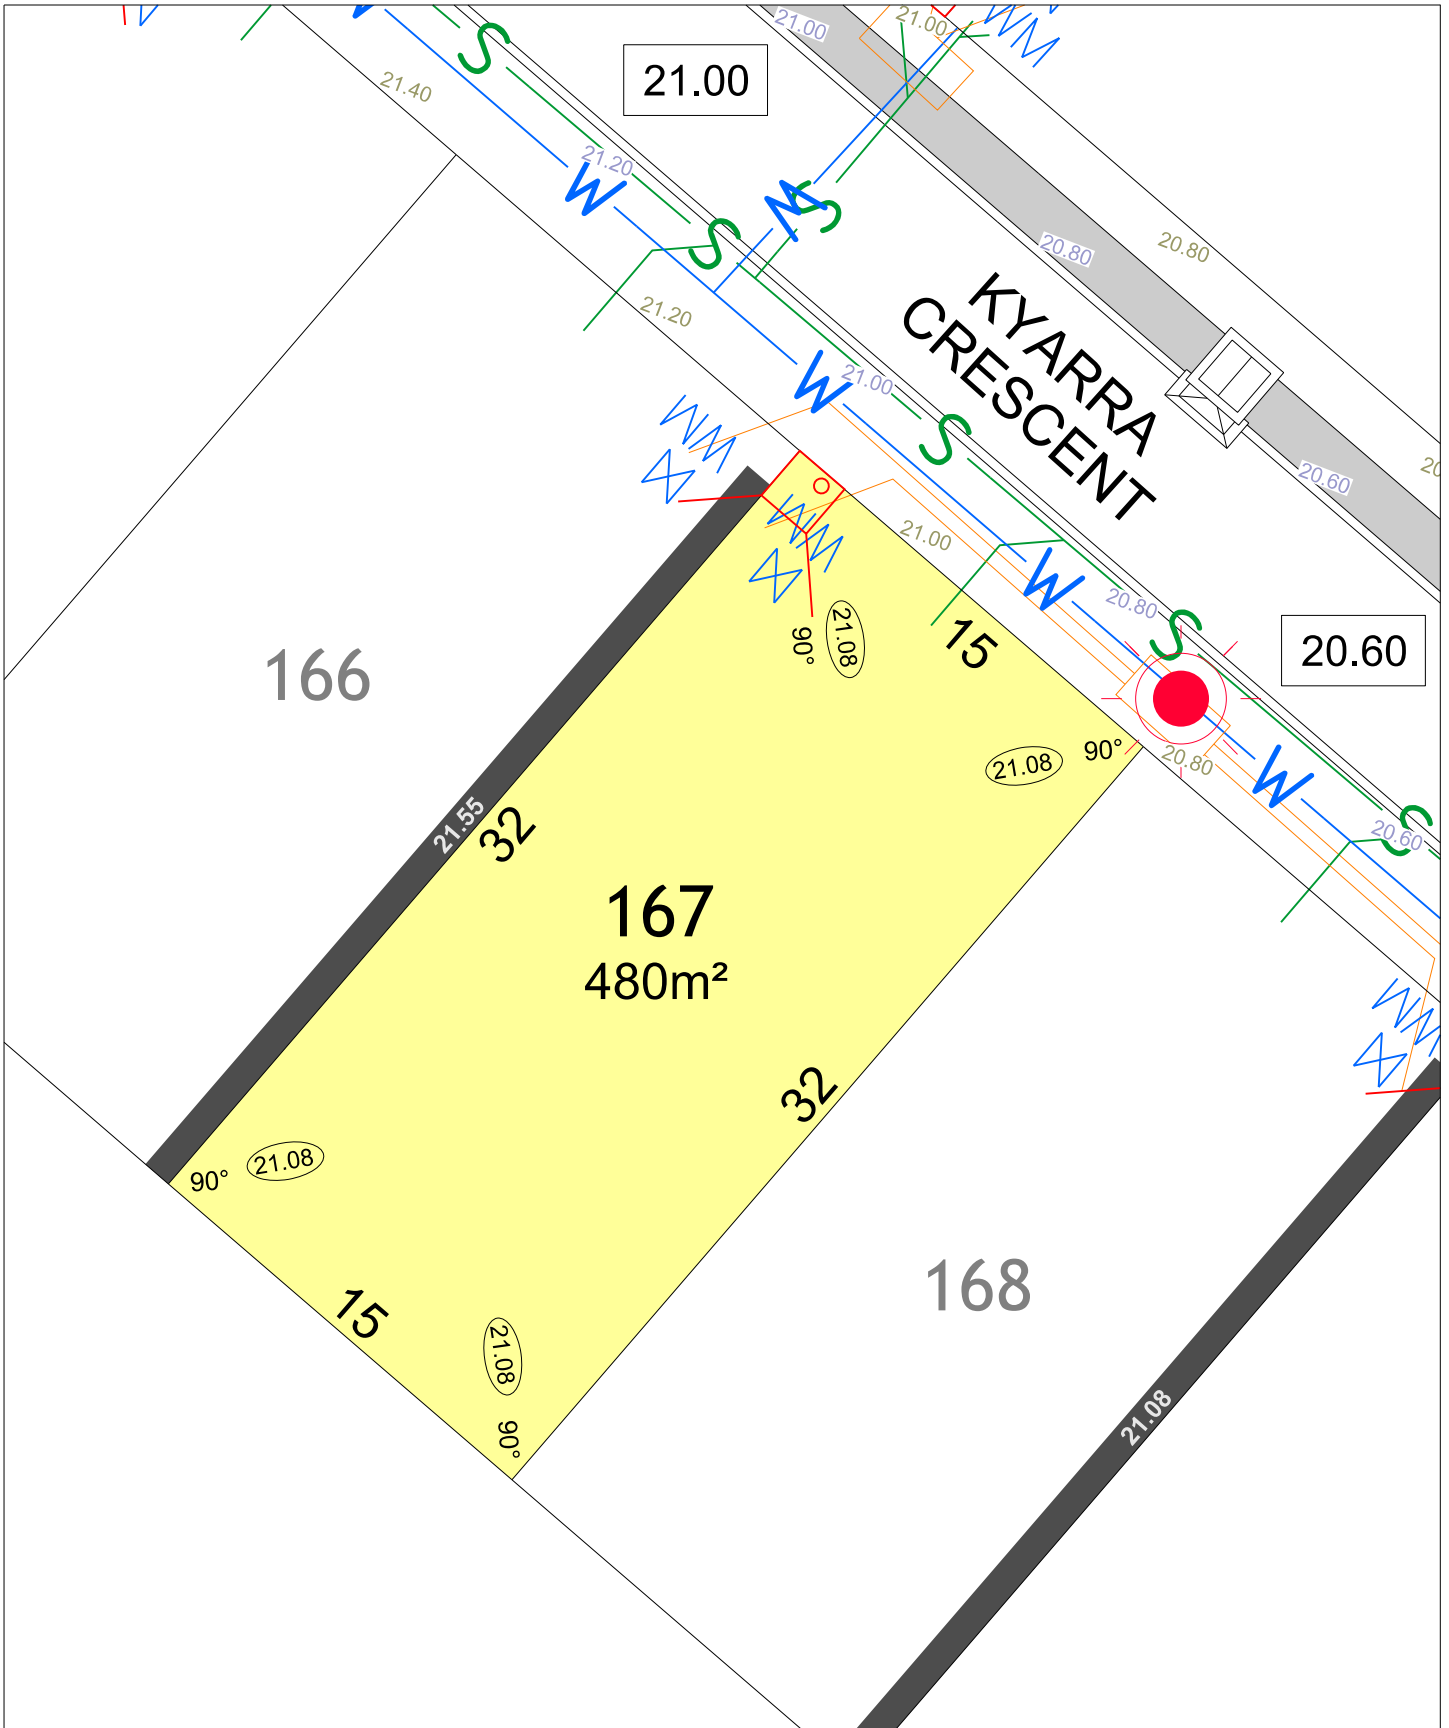

# HELENA VALLEY

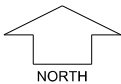


SCALE 1:250


MNG. Ref: 98942lip-020a Date: 18/10/2018  
 All dimensions and areas are subject to survey. The particulars on this brochure are supplied for information only and shall not be taken as a representation in any respect on the part of the Vendor or its agent. Authorities should be consulted when services are contained within lot boundaries as building restrictions may apply. All retaining walls and associated easements are shown exaggerated for clarity.

## LEGEND

- |                            |                             |                                   |                    |
|----------------------------|-----------------------------|-----------------------------------|--------------------|
| WATER                      | POWER DOME MINI PILLAR      | LIMESTONE RETAINING WALL & HEIGHT | TOP OF KERB HEIGHT |
| WATER METER                | POWER DOME UNIVERSAL PILLAR | BIN PADS                          | SPOT LEVEL         |
| VALVE / HYDRANT            | STREETLIGHTS                | CROSSOVER                         | ROAD LEVEL         |
| SEWER                      | PADMOUNT SITE               | FOOTPATH                          | TREE RETAINED      |
| DRAINAGE                   | SUBSOIL DRAINAGE / MANHOLE  | 3M WIDE DRAINAGE EASEMENT         |                    |
| NATIONAL BROADBAND NETWORK |                             |                                   |                    |

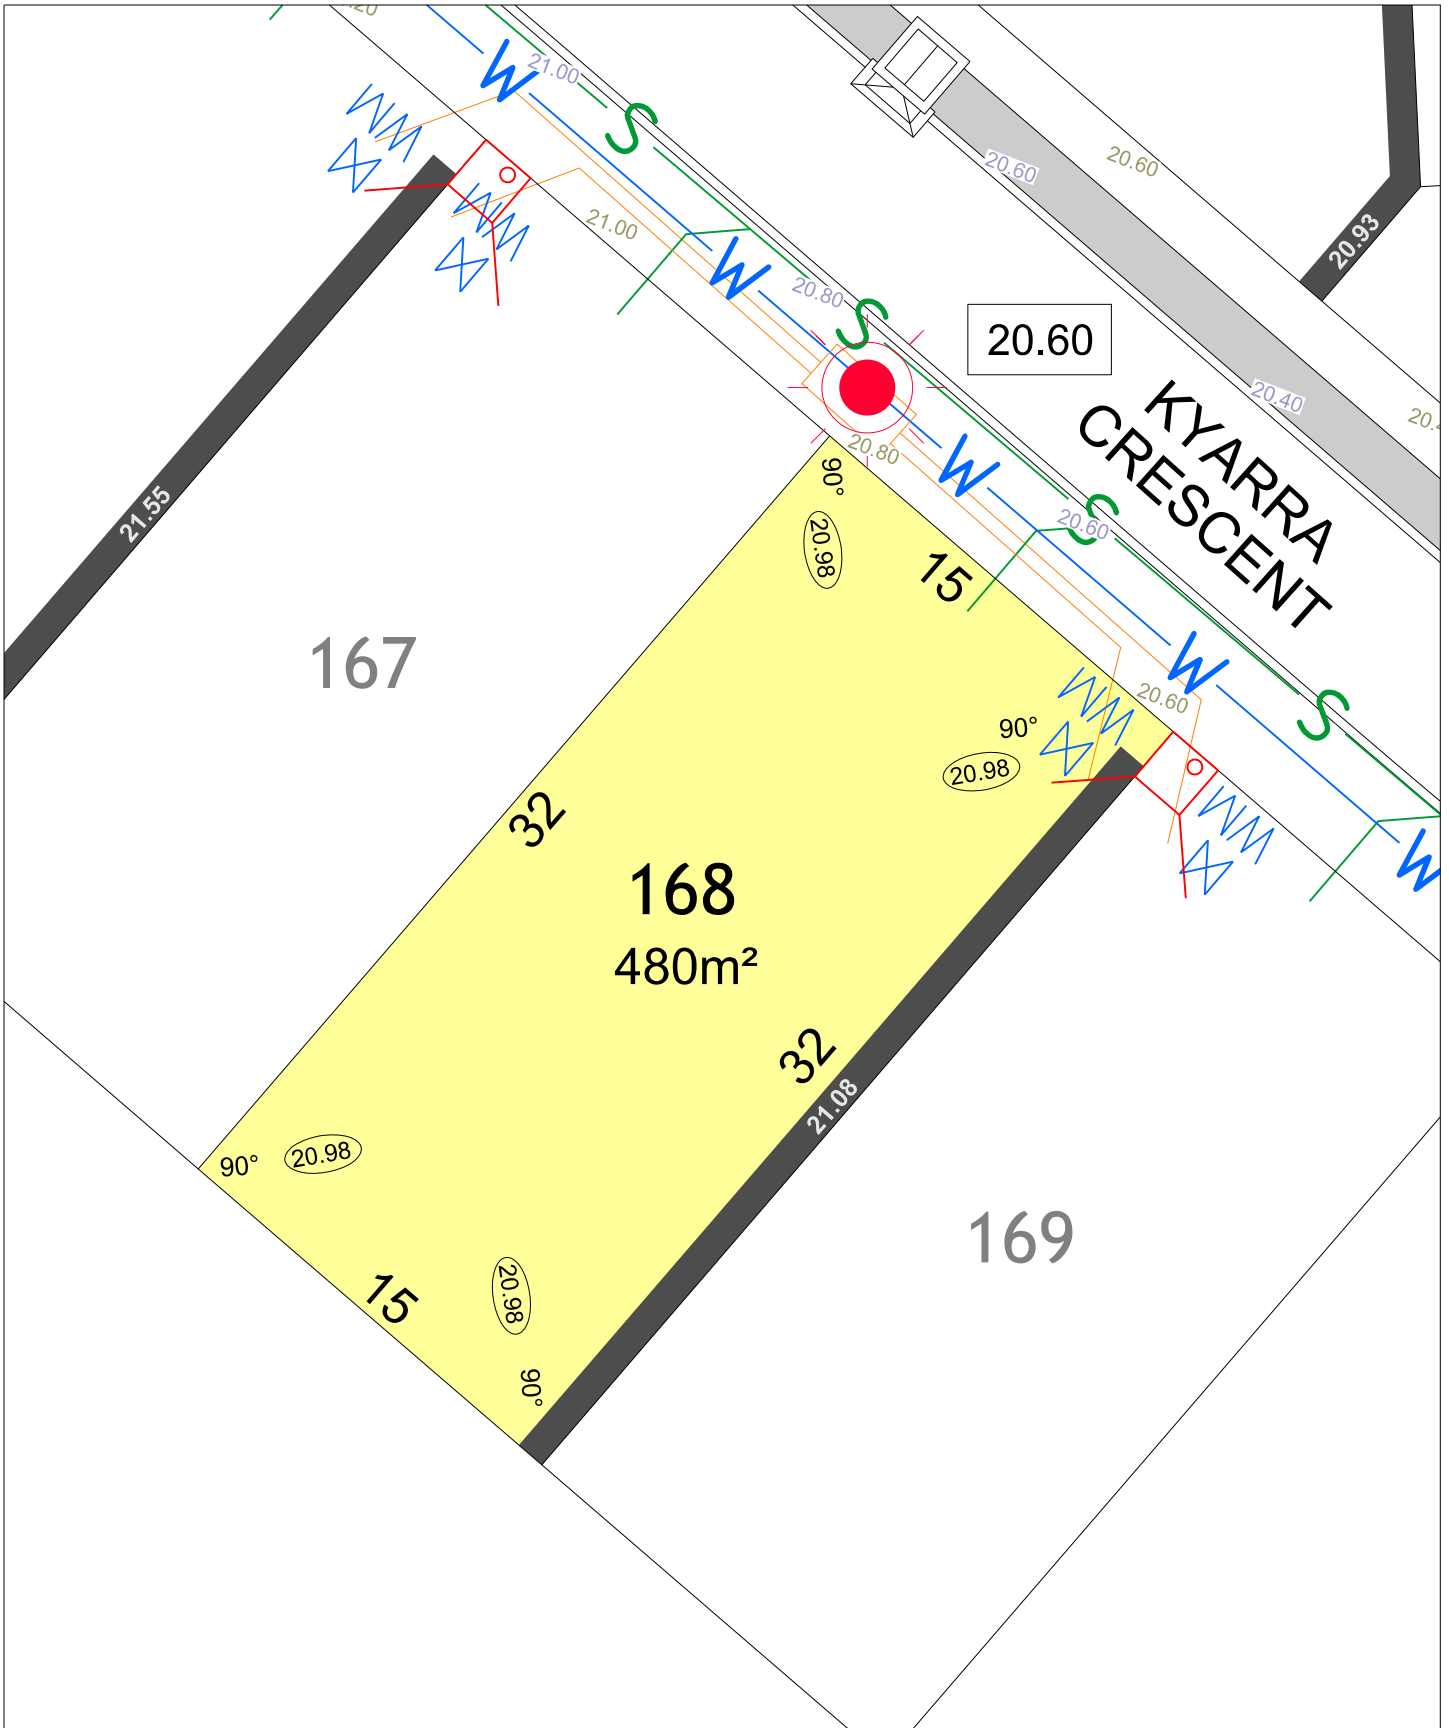

# HELENA VALLEY

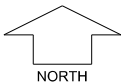


SCALE 1:250

MNG. Ref: 98942lip-020a Date: 18/10/2018  
 All dimensions and areas are subject to survey. The particulars on this brochure are supplied for information only and shall not be taken as a representation in any respect on the part of the Vendor or its agent. Authorities should be consulted when services are contained within lot boundaries as building restrictions may apply. All retaining walls and associated easements are shown exaggerated for clarity.


## LEGEND

WATER	POWER DOME MINI PILLAR	LIMESTONE RETAINING WALL & HEIGHT	TOP OF KERB HEIGHT
WATER METER	POWER DOME UNIVERSAL PILLAR	BIN PADS	SPOT LEVEL
VALVE / HYDRANT	STREETLIGHTS	CROSSOVER	PAD LEVEL
SEWER	PADMOUNT SITE	FOOTPATH	ROAD LEVEL
DRAINAGE	SUBSOIL DRAINAGE / MANHOLE	TREE RETAINED	3M WIDE DRAINAGE EASEMENT
NATIONAL BROADBAND NETWORK			



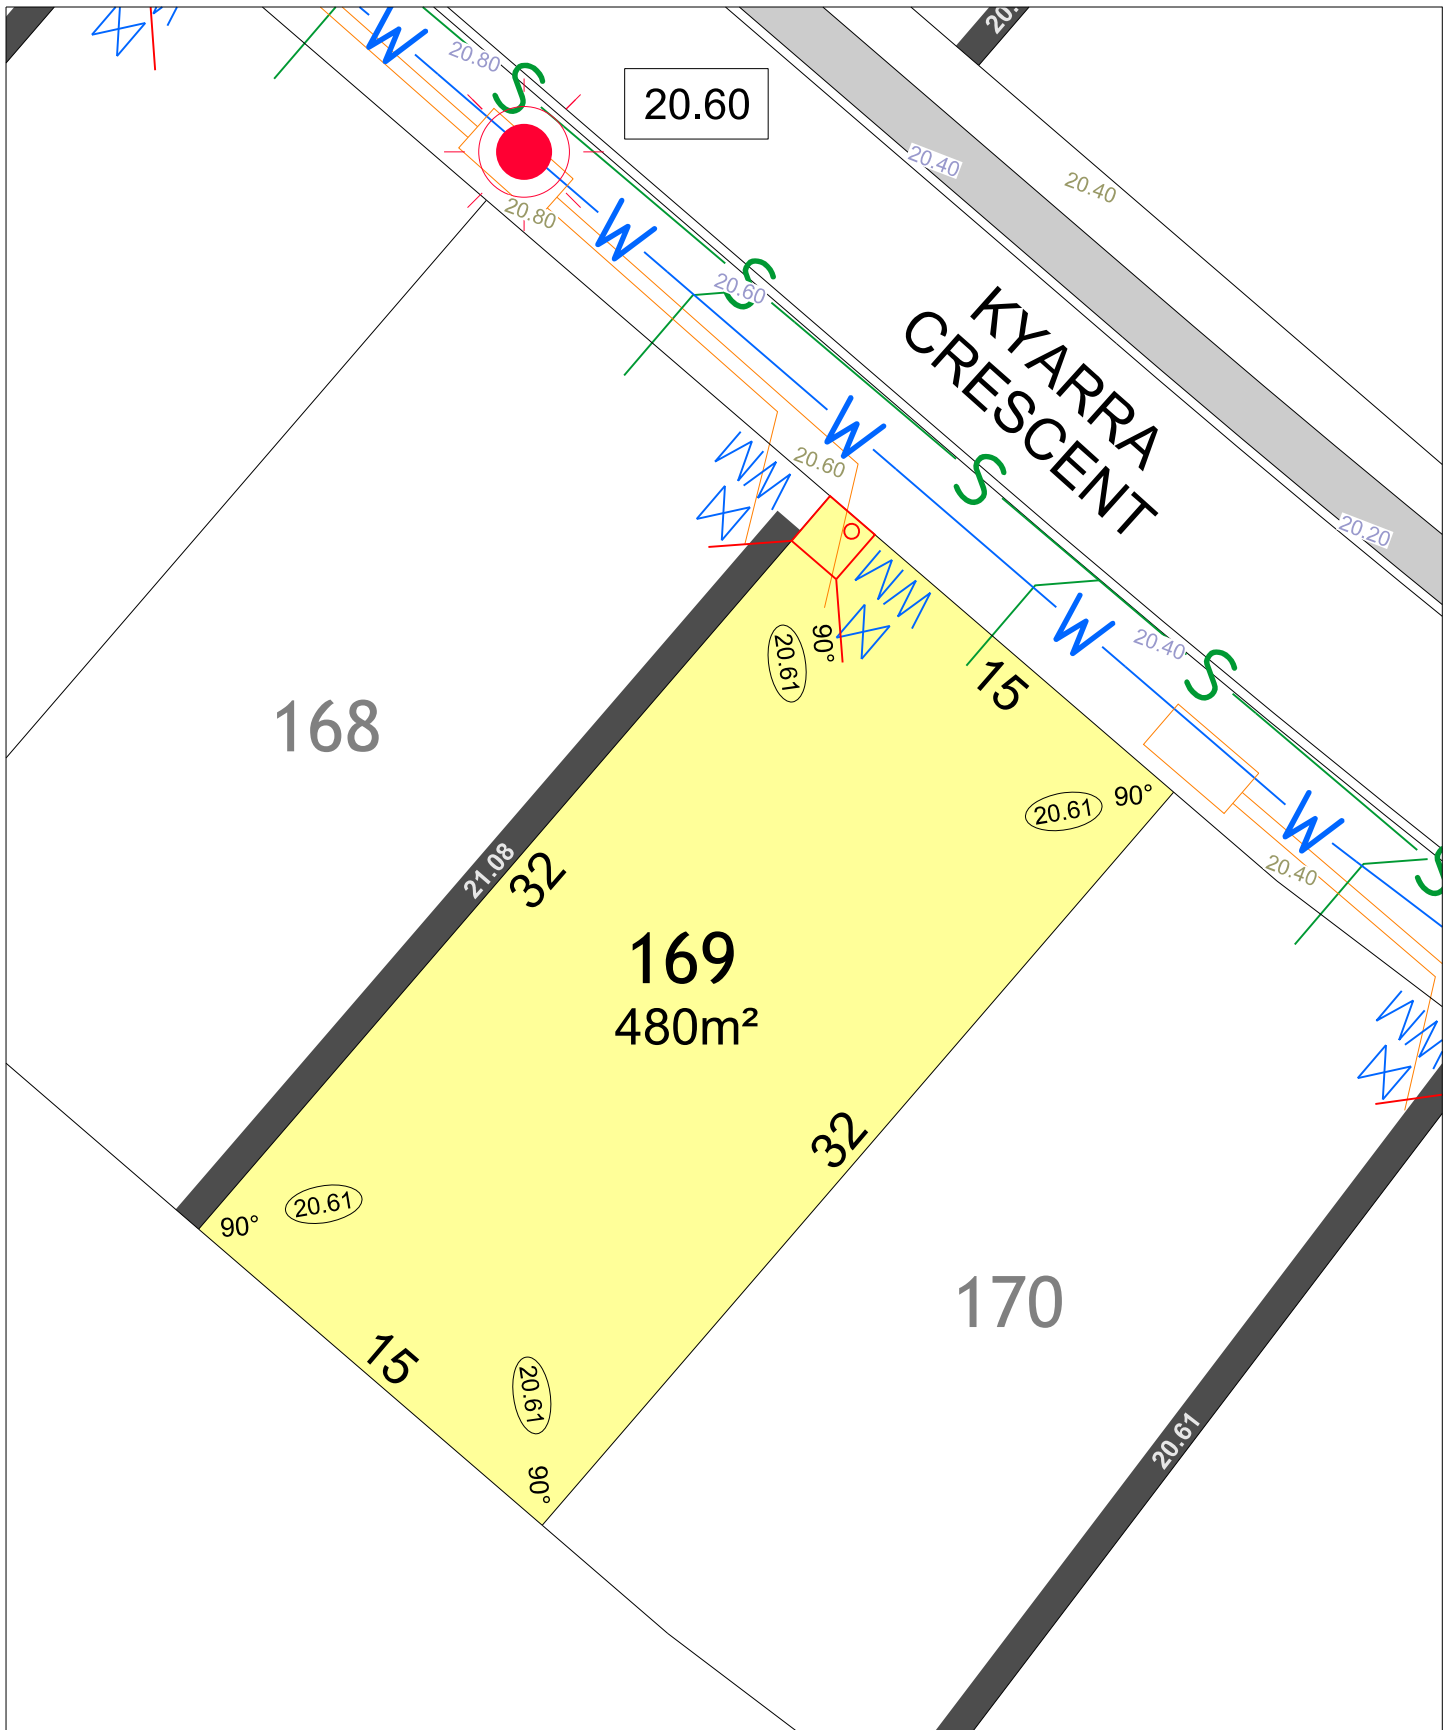

# HELENA VALLEY

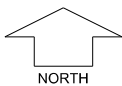


SCALE 1:250


MNG. Ref: 98942lip-020a Date: 18/10/2018  
 All dimensions and areas are subject to survey. The particulars on this brochure are supplied for information only and shall not be taken as a representation in any respect on the part of the Vendor or its agent. Authorities should be consulted when services are contained within lot boundaries as building restrictions may apply. All retaining walls and associated easements are shown exaggerated for clarity.

## LEGEND

WATER	POWER DOME MINI PILLAR	LIMESTONE RETAINING WALL & HEIGHT	TOP OF KERB HEIGHT
WATER METER	POWER DOME UNIVERSAL PILLAR	BIN PADS	SPOT LEVEL
VALVE / HYDRANT	STREETLIGHTS	CROSSOVER	PAD LEVEL
SEWER	PADMOUNT SITE	FOOTPATH	ROAD LEVEL
DRAINAGE	SUBSOIL DRAINAGE / MANHOLE	TREE RETAINED	3M WIDE DRAINAGE EASEMENT
NATIONAL BROADBAND NETWORK			

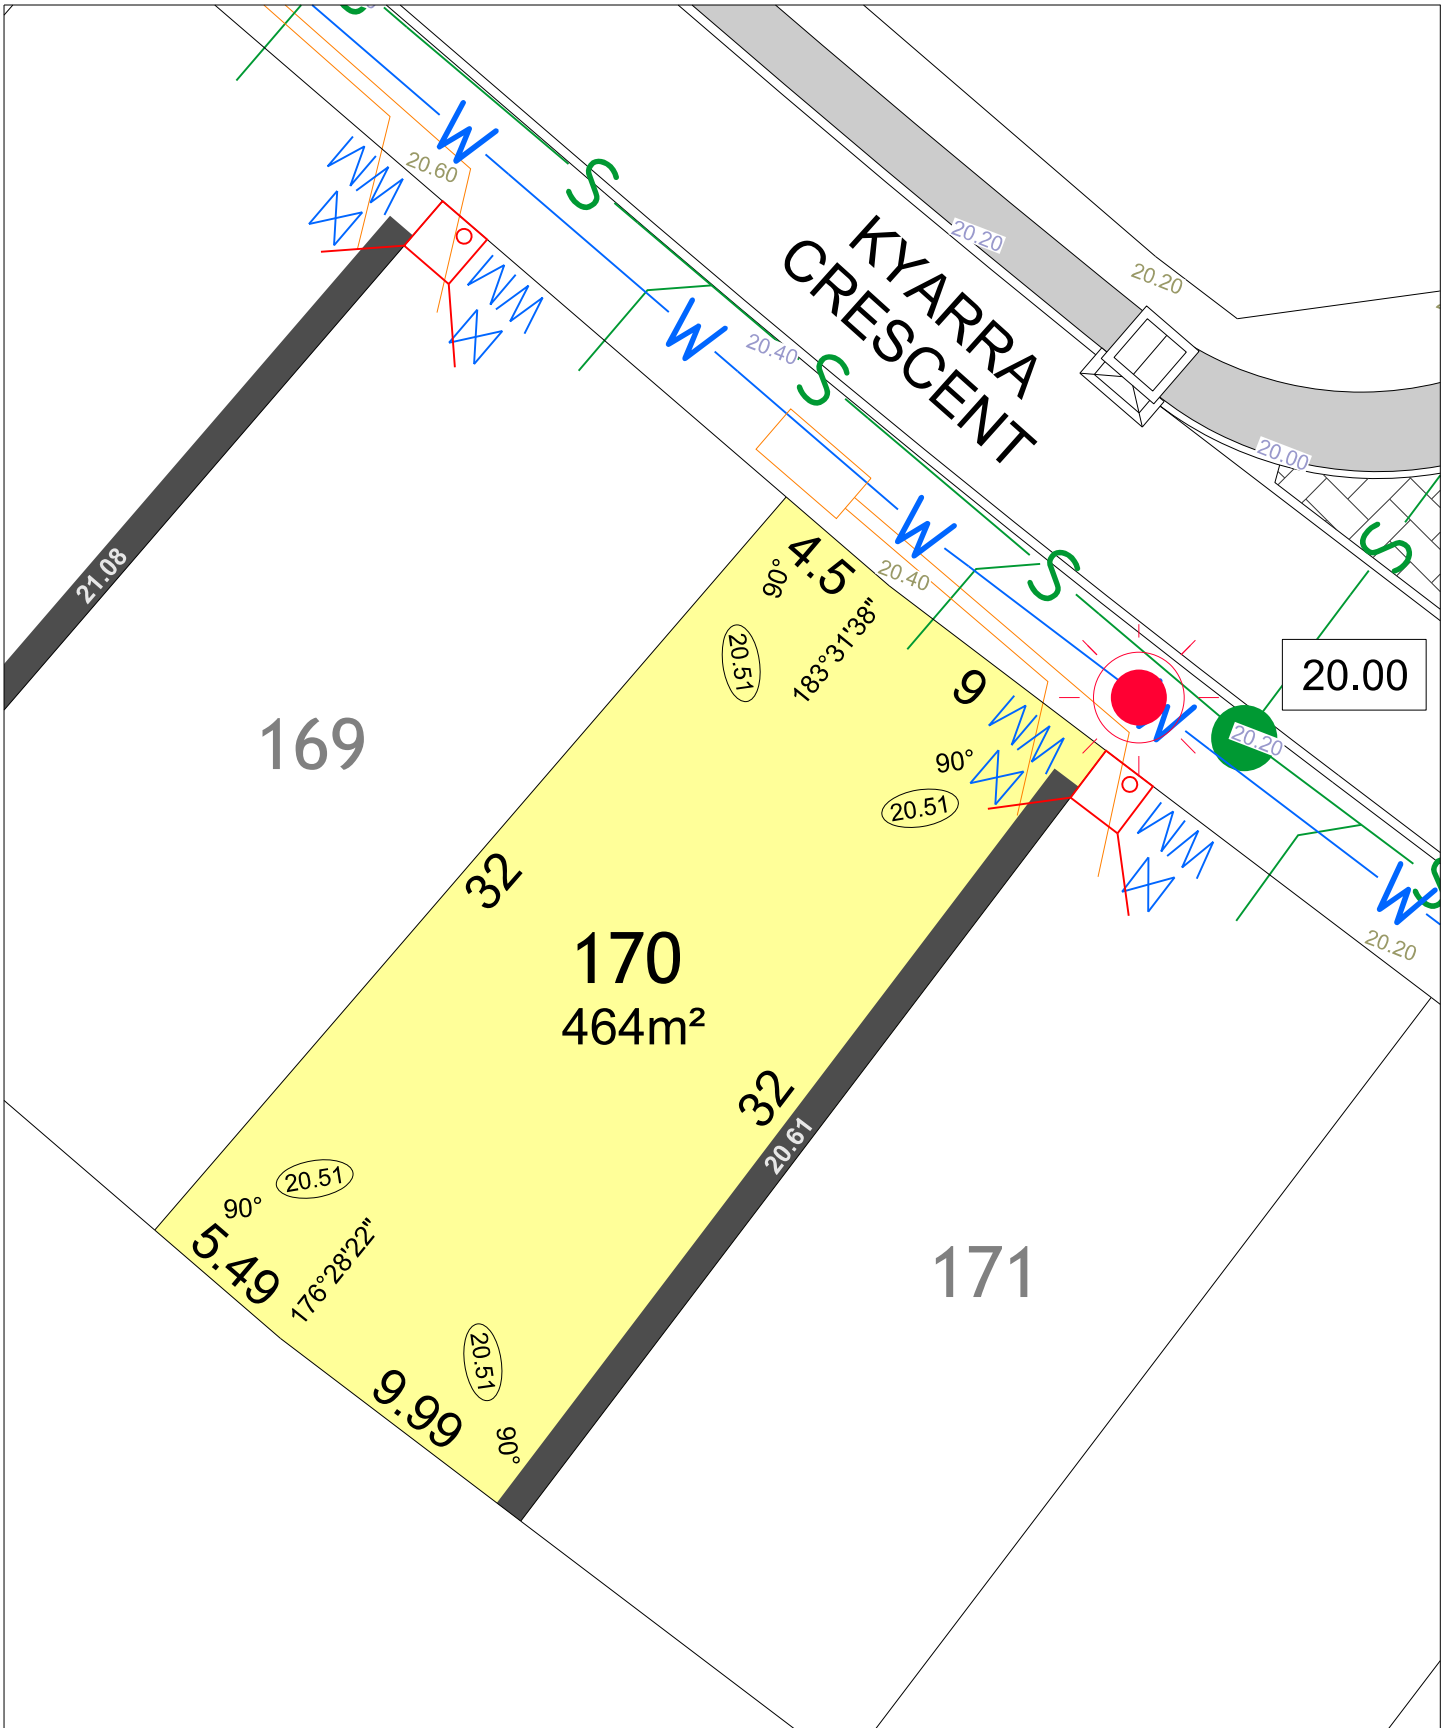

# HELENA VALLEY

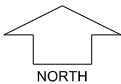

SCALE 1:250

MNG. Ref: 98942lip-020a Date: 18/10/2018  
 All dimensions and areas are subject to survey. The particulars on this brochure are supplied for information only and shall not be taken as a representation in any respect on the part of the Vendor or its agent. Authorities should be consulted when services are contained within lot boundaries as building restrictions may apply. All retaining walls and associated easements are shown exaggerated for clarity.

## LEGEND

WATER	POWER DOME MINI PILLAR	LIMESTONE RETAINING WALL & HEIGHT	TOP OF KERB HEIGHT
WATER METER	POWER DOME UNIVERSAL PILLAR	BIN PADS	SPOT LEVEL
VALVE / HYDRANT	STREETLIGHTS	CROSSOVER	PAD LEVEL
SEWER	PADMOUNT SITE	FOOTPATH	ROAD LEVEL
DRAINAGE	SUBSOIL DRAINAGE / MANHOLE	TREE RETAINED	3M WIDE DRAINAGE EASEMENT
NATIONAL BROADBAND NETWORK			